
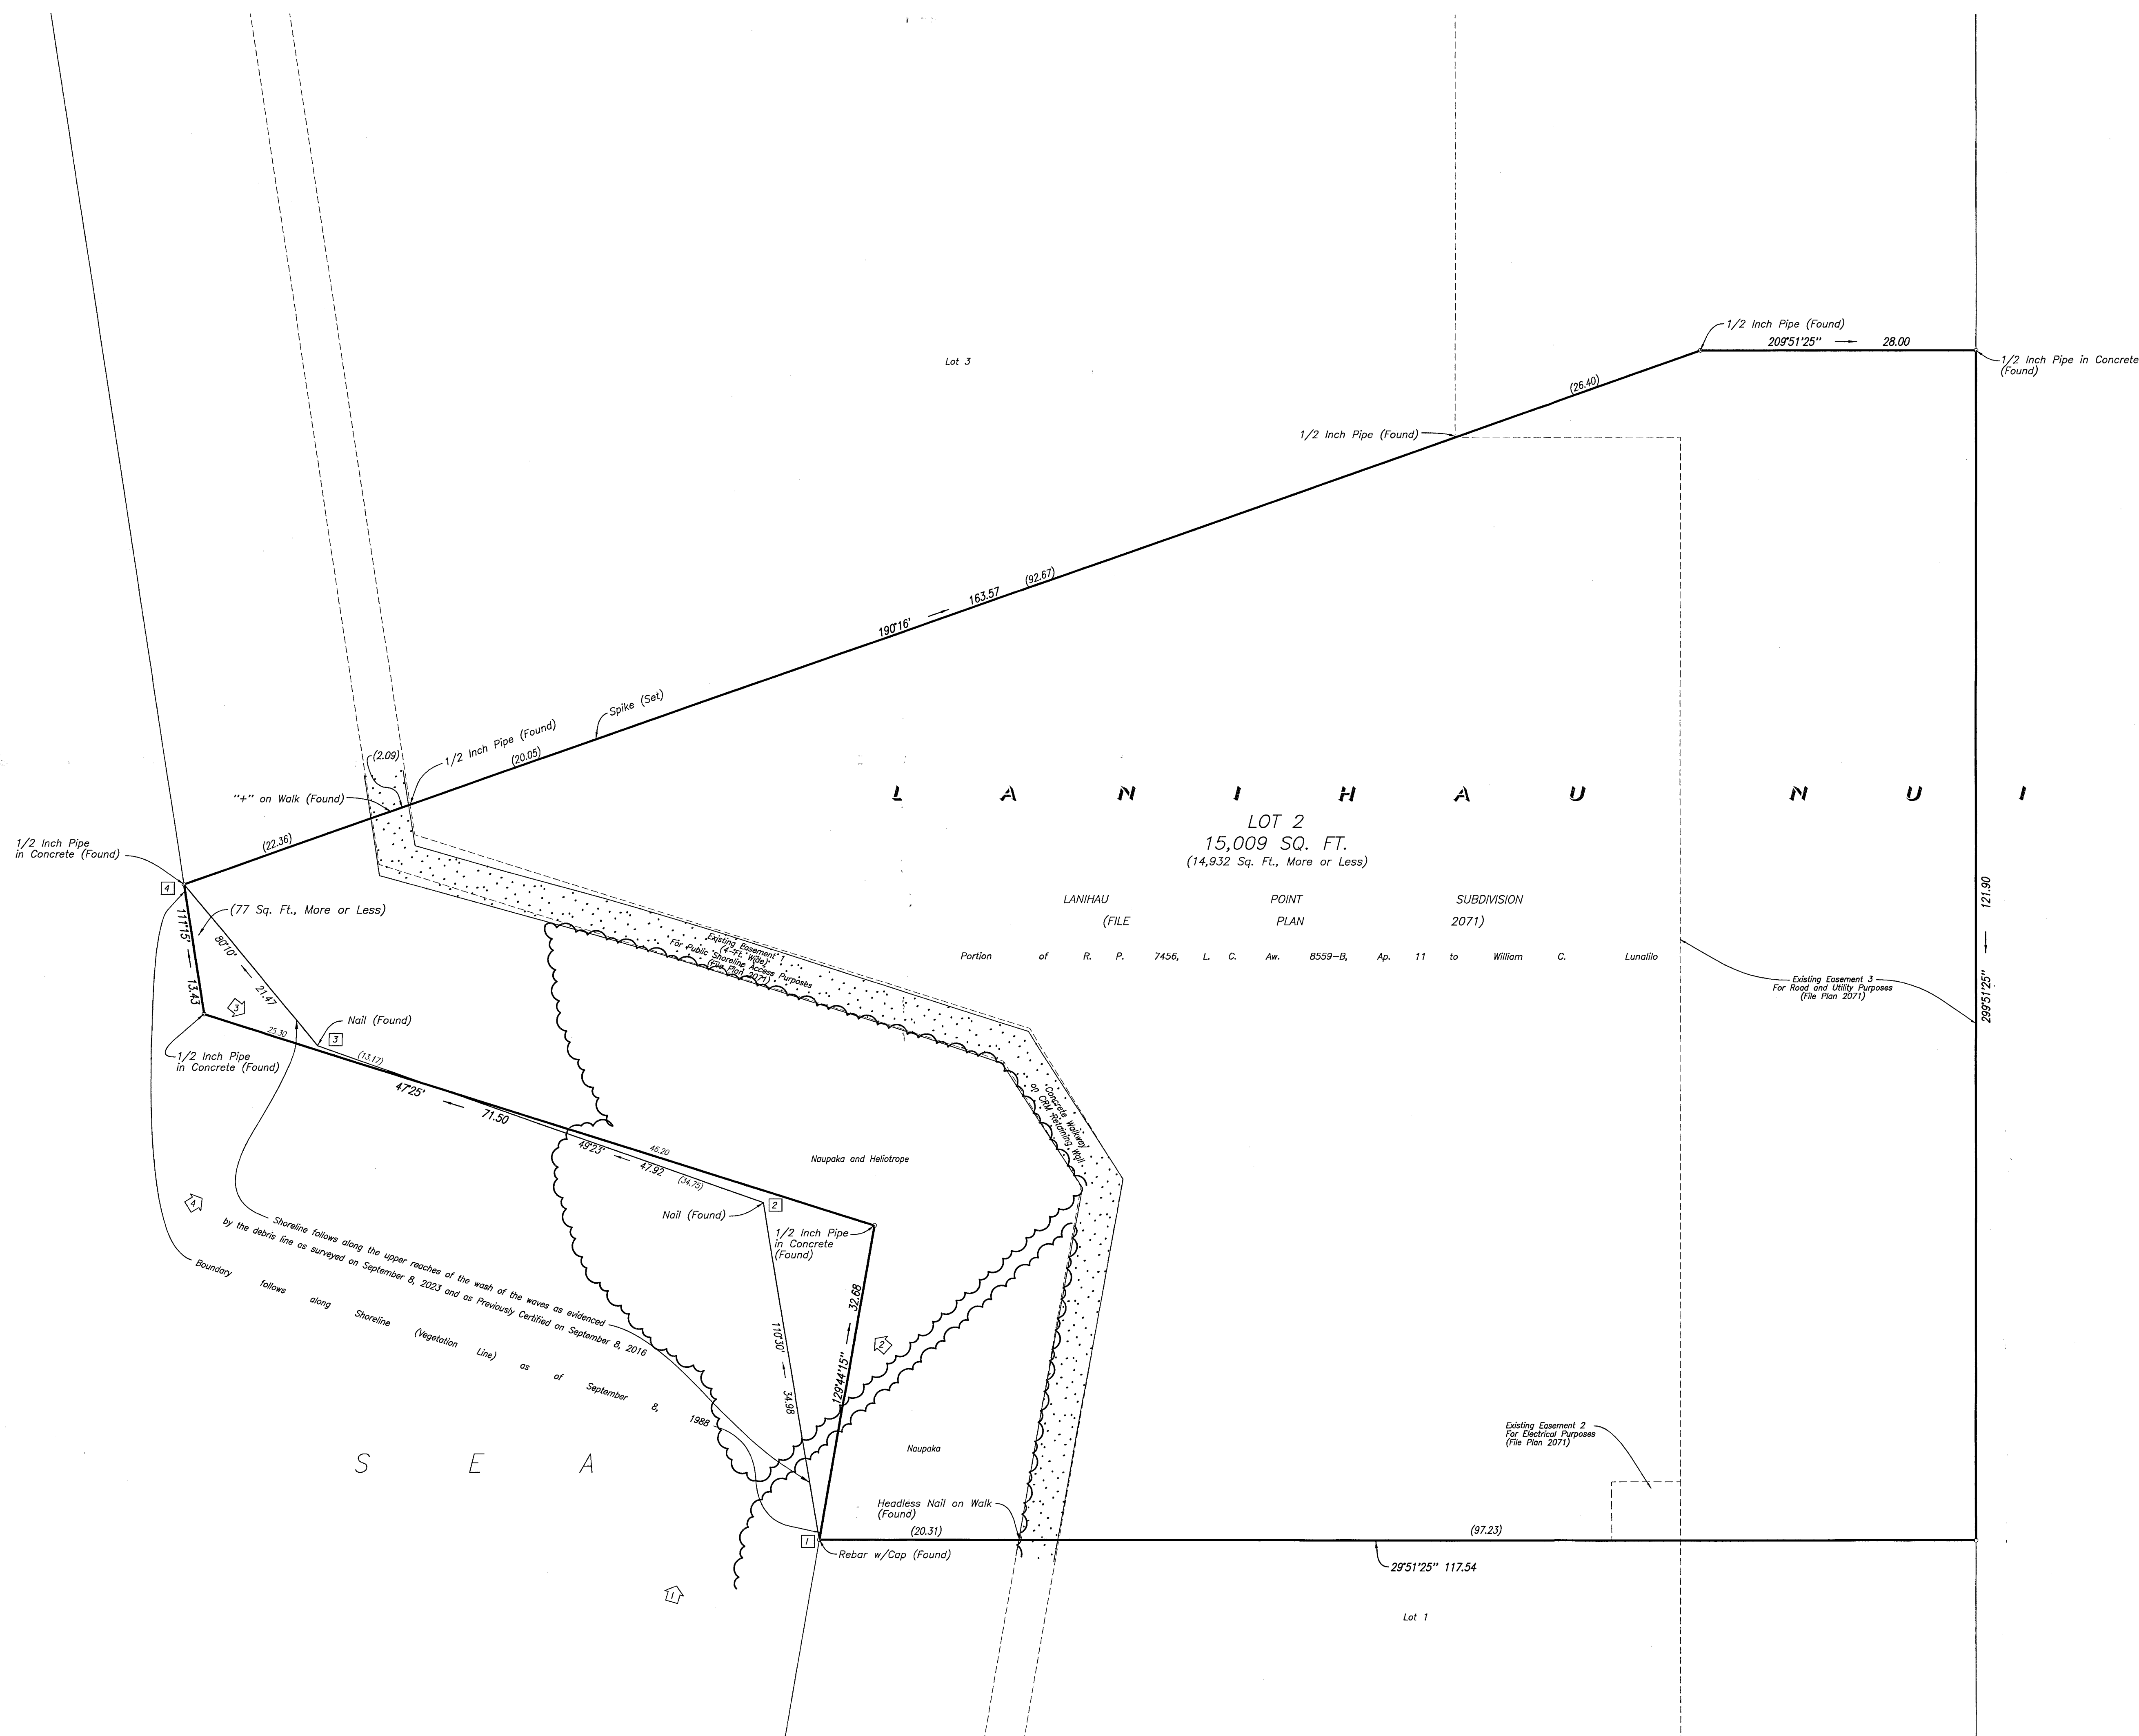


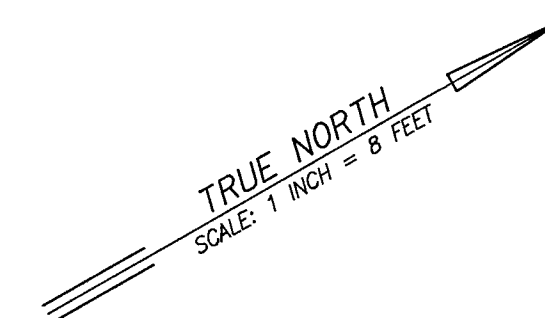


SHORELINE CERTIFICATION MAP SHOWING
LOT 2
OF LANIHAU POINT SUBDIVISION
(FILE PLAN 2071)

Being a Portion of R. P. 7456, L. C. Aw. 8559-B, Ap. 11 to William C. Lunalilo

At Lanihau Nui, North Kona
Island and County of Hawaii, State of Hawaii

NOTES:

1. [Symbol] Denotes photograph number and direction of view.
2. [Symbol] Denotes number in photograph.
3. The features, shown hereon, were located by an actual survey on the ground done on September 8, 2023.

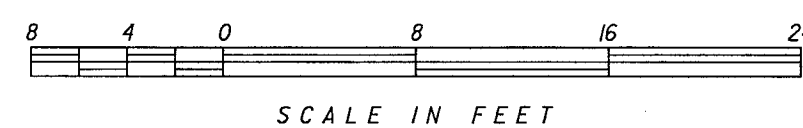

Prepared For:
DVL PROPERTIES, LLC (OWNER)
c/o Suzanne Patterson
Myers/Patterson Group
75-5744 Kili Drive #51
Kailua-Kona, Hawaii 96740
PROPERTY ADDRESS: 75-5436 Kona Bay Drive

Prepared By:
WES THOMAS ASSOCIATES
Land Surveyors
75-5749 Kalawa Street, Suite 201
Kailua-Kona, Hawaii 96740-1817
TEL: (808) 329-2353
FAX: (808) 329-5334 EMAIL: surveys@wthawaii.com



This work was prepared by me or under my direct supervision.
Nicolas K. Yamasaki
NICOLAS K. YAMASAKI
Licensed Professional Land Surveyor
State of Hawaii Certificate Number LS-12052
Expiration Date: April 2024

PROJECT NO.: ...18815.1
DATE: ...OCTOBER 27, 2023
FIELD BOOK NO.: ...1327, 1424 AND 1426
TAX MAP KEY: ...7-5-005:094 (3RD DIVISION)