


SANDY BEACH

TRUE NORTH
Scale: 1 INCH = 40 FEET

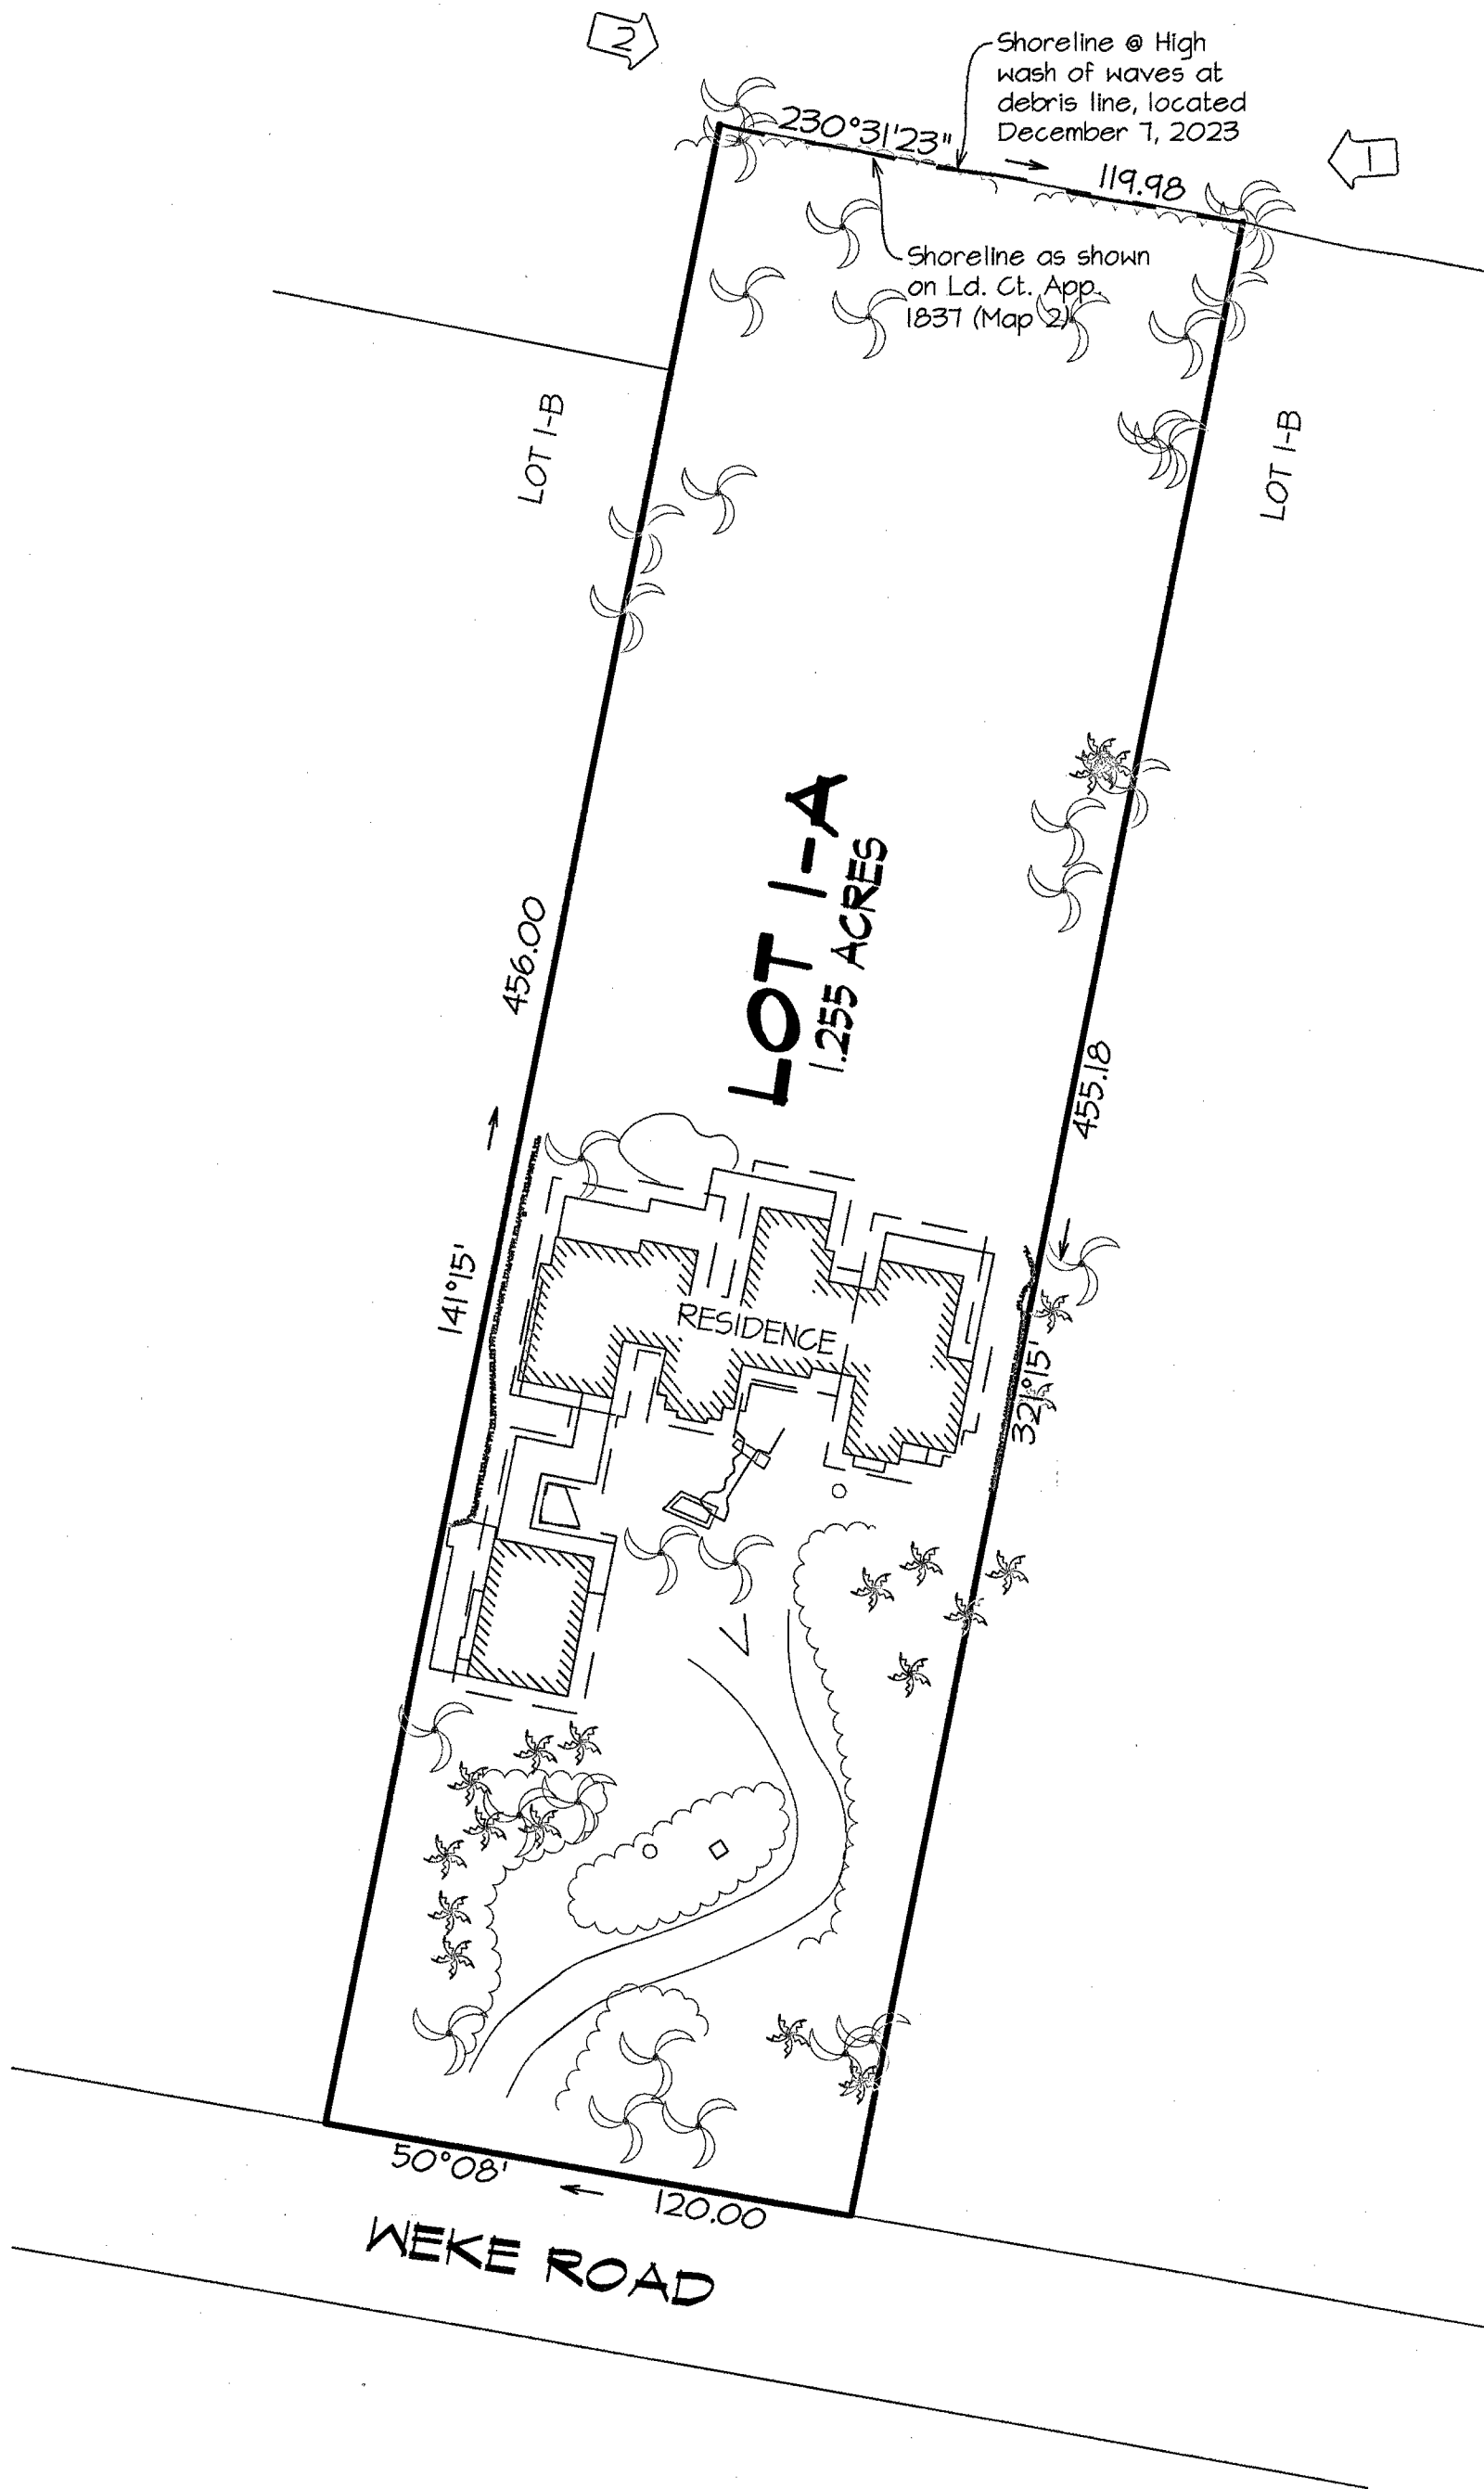

PREPARED FOR:
HALE KAUAI TRUST
2049 CENTURY PARK EAST, SUITE 2600
LOS ANGELES, CA 90067

January 16, 2024

- NOTE:
1. FEATURES SHOWN HEREON REPRESENT FIELD CONDITIONS EXISTING ON DECEMBER 7, 2023.
 2. DENOTES LOCATION OF COCONUT TREE.
 3. DENOTE NUMBER & DIRECTION OF SHORELINE PICTURE.

Honua Engineering, Inc.
P.O. Box 851 Hanalei, HI 96714 (808) 826-7256

SHORELINE CERTIFICATION MAP
LOT 1-A
LD. CT. APP. 1837, MAP 2
at Hanalei, Halelea, Kava'i, Hawaii'i

0 40 80
Graphic Scale in Feet



THIS MAP WAS PREPARED BY ME OR UNDER MY SUPERVISION

BRIAN M. HENNESSY
Licensed Professional Land Surveyor
Certificate No. 14,484 EXP. 4/30/24