
SHORELINE SURVEY OF LOT 49

"KAMAOLE BEACH LOTS" (H.T.S PLAT 1086)

SITUATED AT KAMAOLE, DISTRICT OF WAILUKU ISLAND AND COUNTY OF MAUI, STATE OF HAWAII

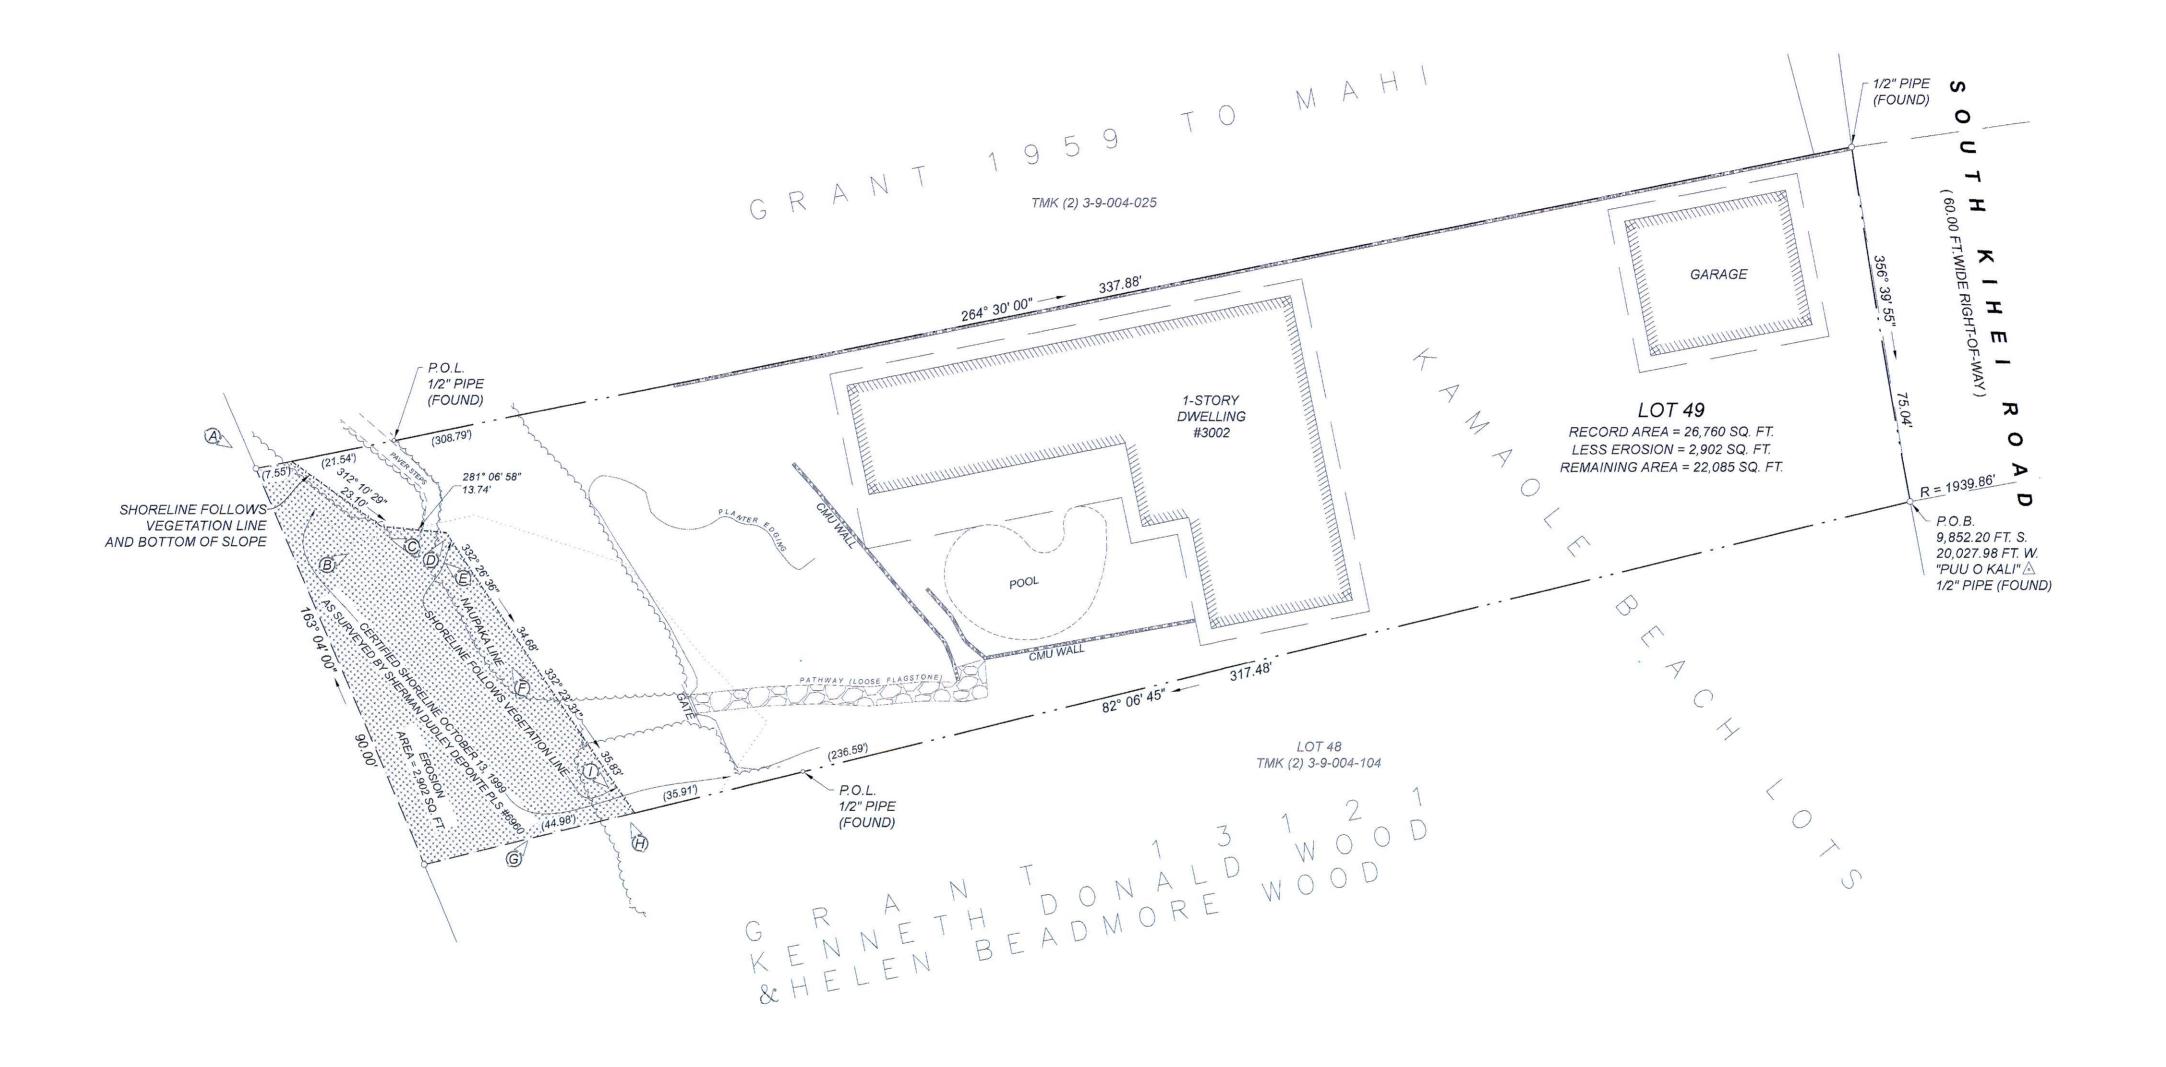




1. THIS MAP IS BASED ON AN ACTUAL FIELD SURVEY PERFORMED ON JANUARY 16, 2024.

2. 1/2" PIPES WERE FOUND AT ALL BOUNDARY CORNERS UNLESS NOTED OTHERWISE.

3. AZIMUTHS AND COORDINATES SHOWN HEREON REFER TO GOVERNMENT SURVEY TRIANGULATION STATION "PUU O KALI".
4. DINDICATES THE LETTER OF THE PHOTOGRAPH, POSITION AND DIRECTION IN WHICH IT WAS TAKEN.

PREPARED FOR : 3002KIHEI LLC (OWNER) 12626 HESBY ST BURBANK CA 91504

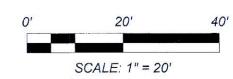



THIS MAP WAS PREPARED BY ME OR UNDER MY

LOREN "ERICH" SLENTZ REGISTERED PROFESSIONAL LAND SURVEYOR STATE OF HAWAII CERTIFICATE NUMBER LS19826 LICENSE EXPIRATION DATE: 30 APRIL 2024



JOB 23-402

MAUI LAND SURVEYORS LLC P.O. BOX 880709 PUKALANI, HI 96788