


2402300.dwg/1744.54/ggjl/20240116

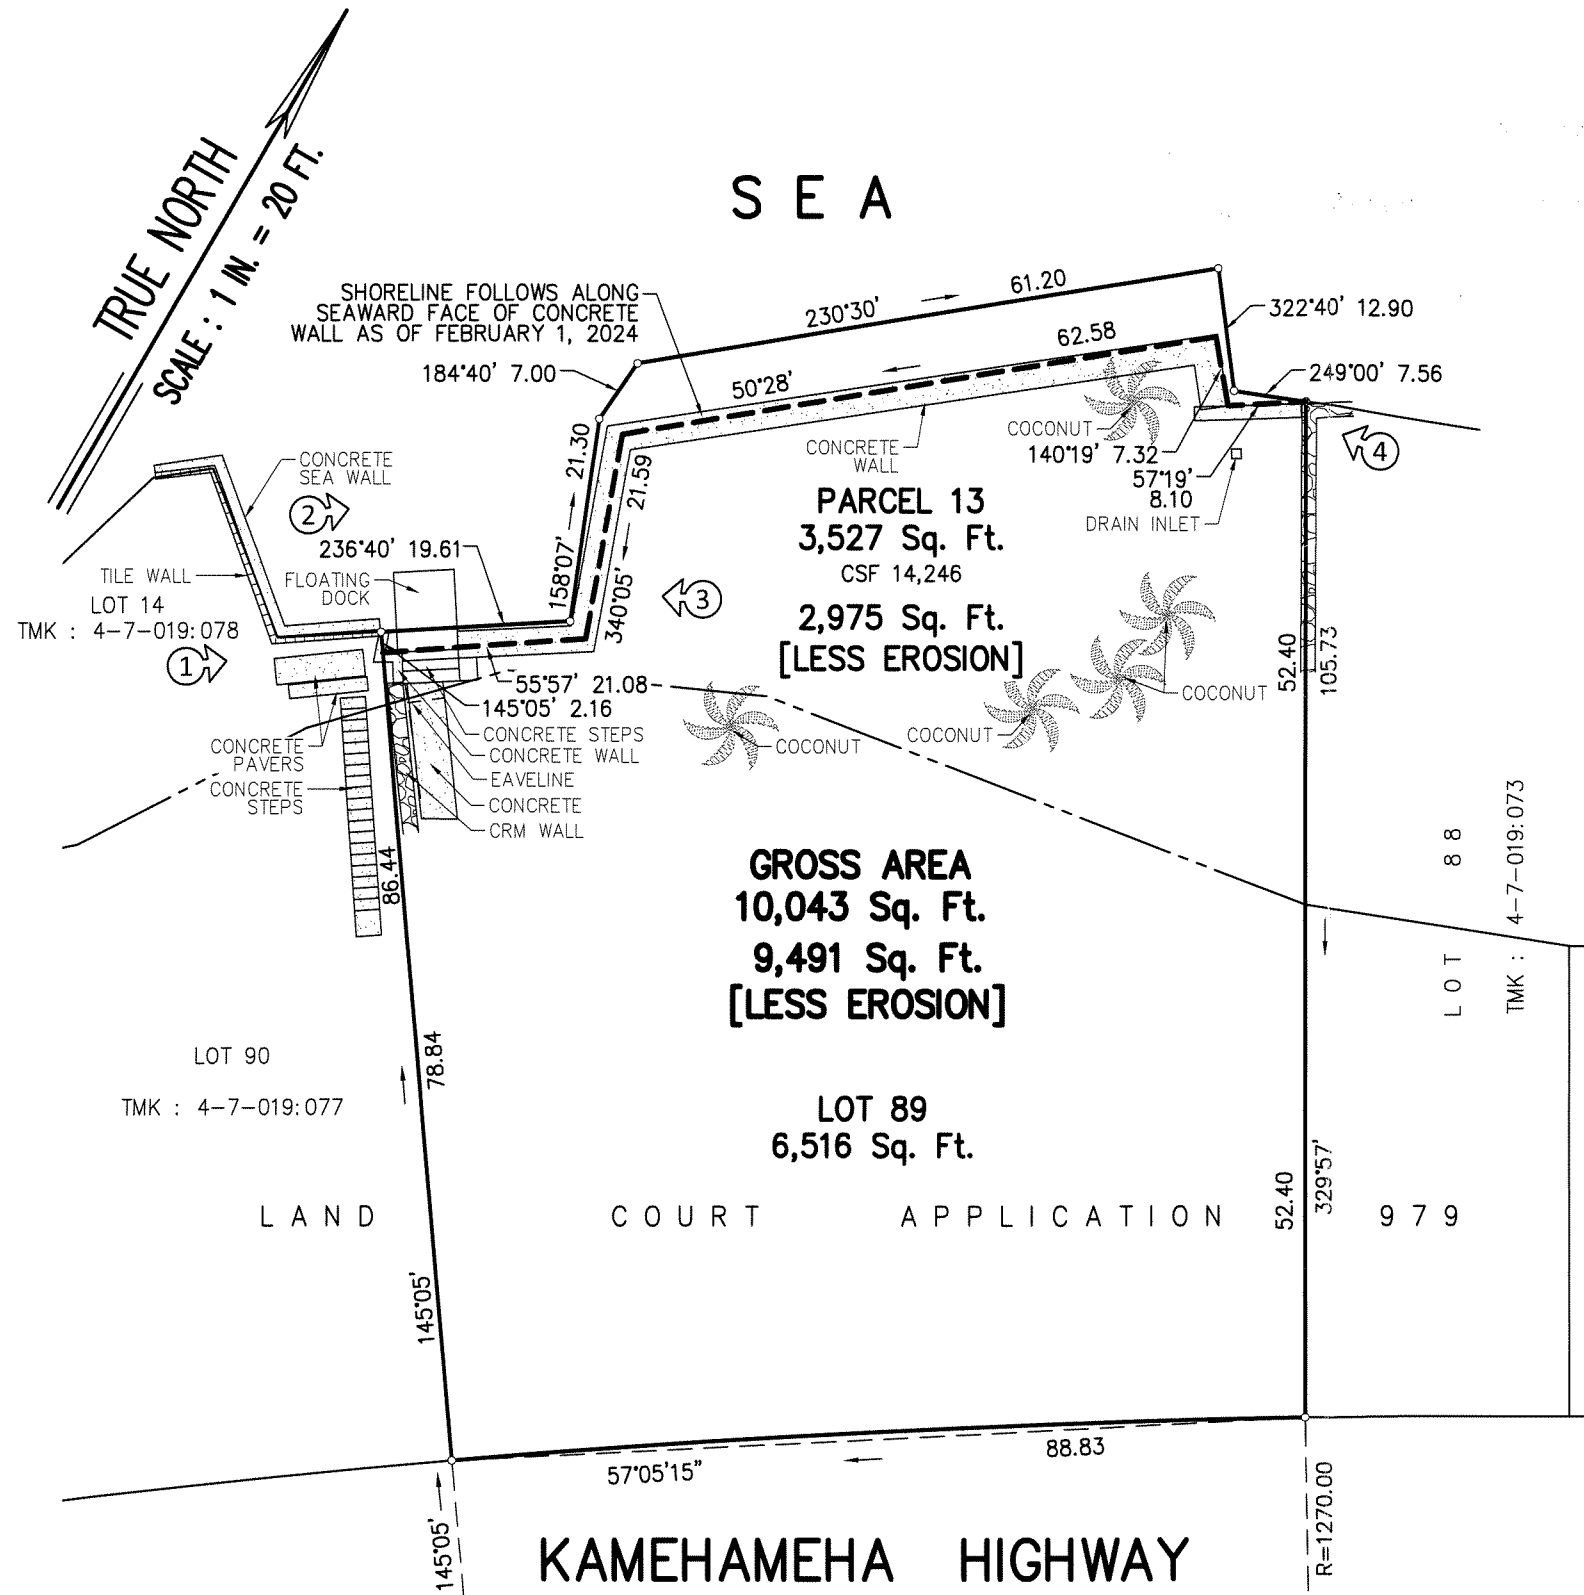

PROPERTY OWNERS: BEVERLY J. HOVERSLAND
DAVID A. KNOX
47-416 LULANI ST. APT. A
KANEEOHE, HI 96744

**MAP SHOWING
SHORELINE SURVEY
AFFECTING PARCEL 13
FILLED AREA OF KANEEOHE BAY
FRONTING LOT 89
LAND COURT APPLICATION 979
AT KAHALUU, KOOLAUPOKO, OAHU, HAWAII**

SCALE: 1 IN. = 20 FT.

FEBRUARY 16, 2024 WALTER P. THOMPSON, INC.



THIS WORK WAS PREPARED BY
ME OR UNDER MY SUPERVISION

John R. K. Akina
Exp. 04/30/24