


S E A

SHORELINE FOLLOWS ALONG TOP BANK  
AS LOCATED ON JANUARY 18, 2024  
AND AS CERTIFIED ON AUGUST 3, 2021

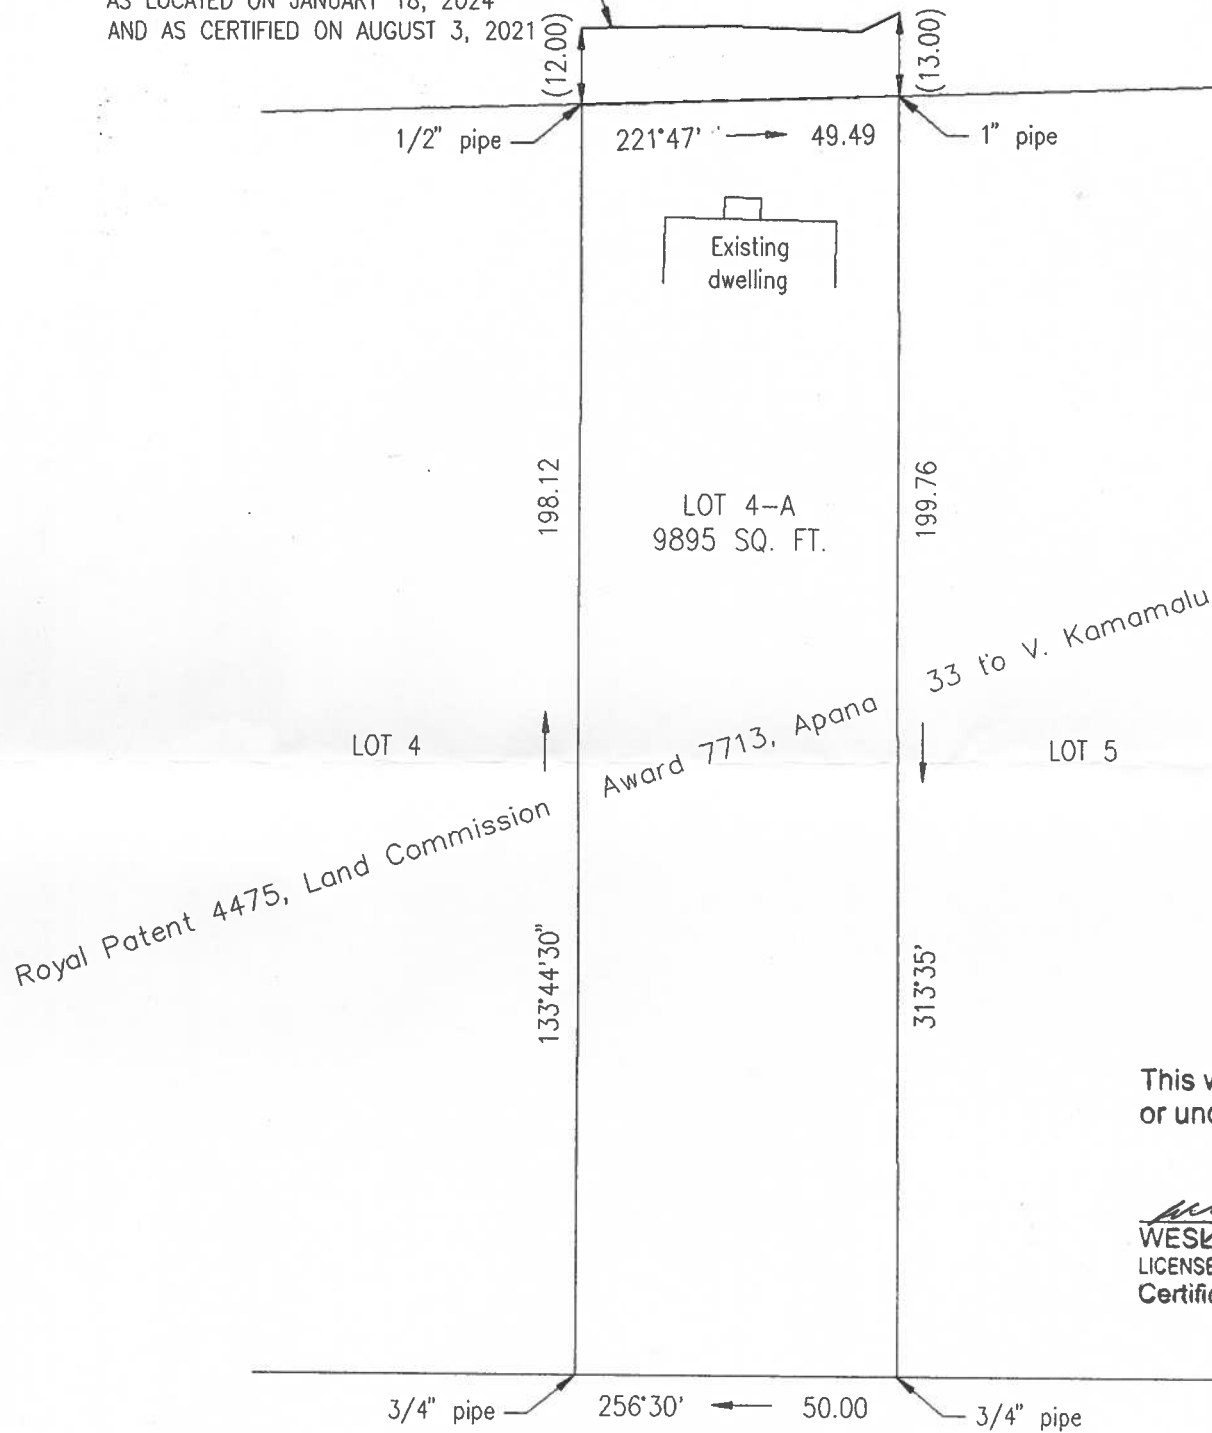

This work was prepared by me  
or under my supervision

*Wesley T. Tengan* EXP. 4/24  
WESLEY T. TENGAN  
LICENSED PROFESSIONAL LAND SURVEYOR  
Certificate Number 6958

SHORELINE MAP  
LOT 4-A  
SECTION A  
KAWAILOA BEACH LOTS  
Being a portion of Royal Patent 4475, Land Commission Award 7713, Apana 33 to V. Kamamalu  
Kawailoa, Waialua, Oahu, Hawaii  
Date: January 18, 2024  
Tax Map Key: (1)6-1-10:12  
Owner: Pacific Return LLC

Note: denotes position and direction of photograph