

**MAP SHOWING
SHORELINE CERTIFICATION
LOT 4019-A-1
AS SHOWN ON MAP 732
LAND COURT APPLICATION 1069
AT HONOLULU, EWA, OAHU, HAWAII**


SCALE: 1 IN. = 100 FT.
APRIL 25, 2024 WALTER P. THOMPSON, INC.

PROPERTY ADDRESS: 92-1089 ALIINUI DRIVE
KAPOLEI, HI 96707
PROPERTY OWNER: CAMPBELL HAWAII INVESTOR LLC



THIS WORK WAS PREPARED BY
ME OR UNDER MY SUPERVISION
John R. K. Akina
Exp. 04/30/26

TRUE NORTH
SCALE: 1 IN. = 100 FT.

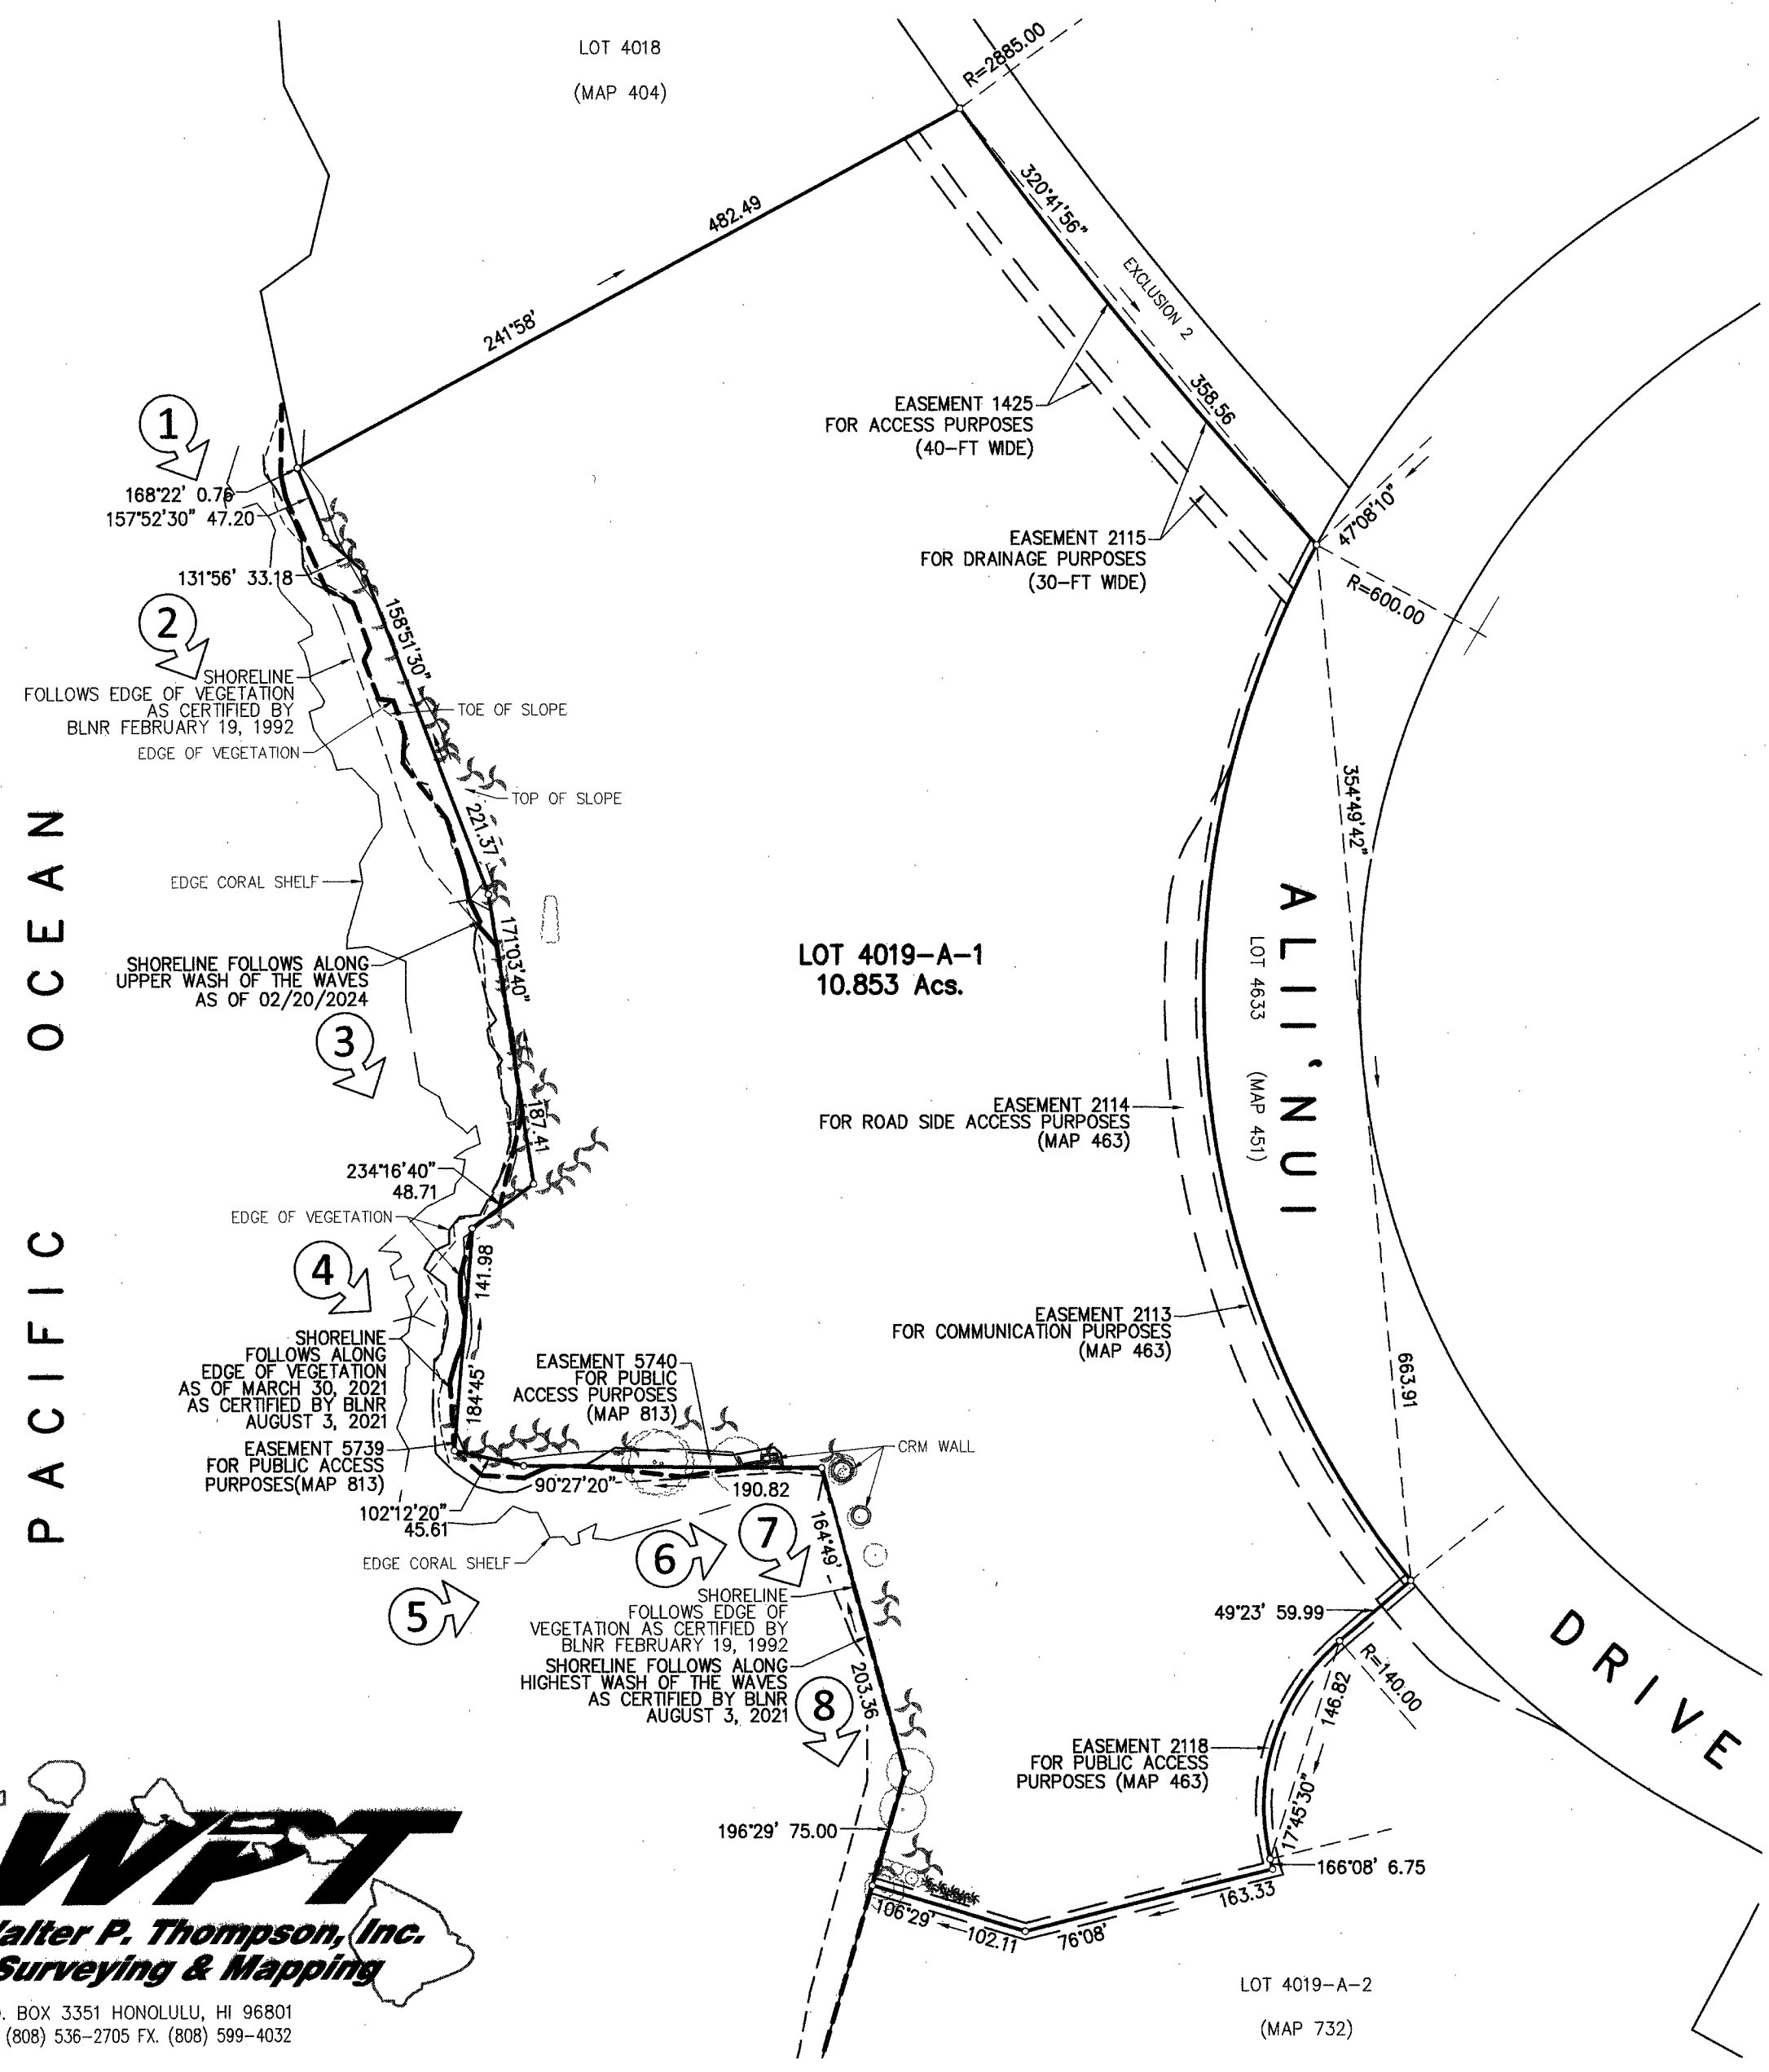

WPT
Walter P. Thompson, Inc.
Surveying & Mapping
P.O. BOX 3351 HONOLULU, HI 96801
PH. (808) 536-2705 FX. (808) 599-4032

24063c00.dwg/1/20240411