

SEA



1 in. = 10 ft.

# SHORELINE CERTIFICATION MAP

LOT 327 ON MAP 51  
LAND COURT APPLICATION 616

Tax Map Key: (1) 4-3-001: 014  
AT KAILUA, KOOLAUPOKO, OAHU, HAWAII

Site Address: 1588 Mokulua Drive  
Kailua, Hawaii 96734  
Owners: Joseph Bismark




This work was prepared by me  
or under my supervision

*Benjamin E. K. Guieb*

BENJAMIN E. K. GUIEB  
Licensed Professional Land Surveyor  
Certificate Number 19770  
Exp. 4/30/2024

### NOTES:

- ① - Symbol represents direction and location of photographs taken on March 20, 2024 at 1130.
- Property Corners were found or marked and set as shown in Map.

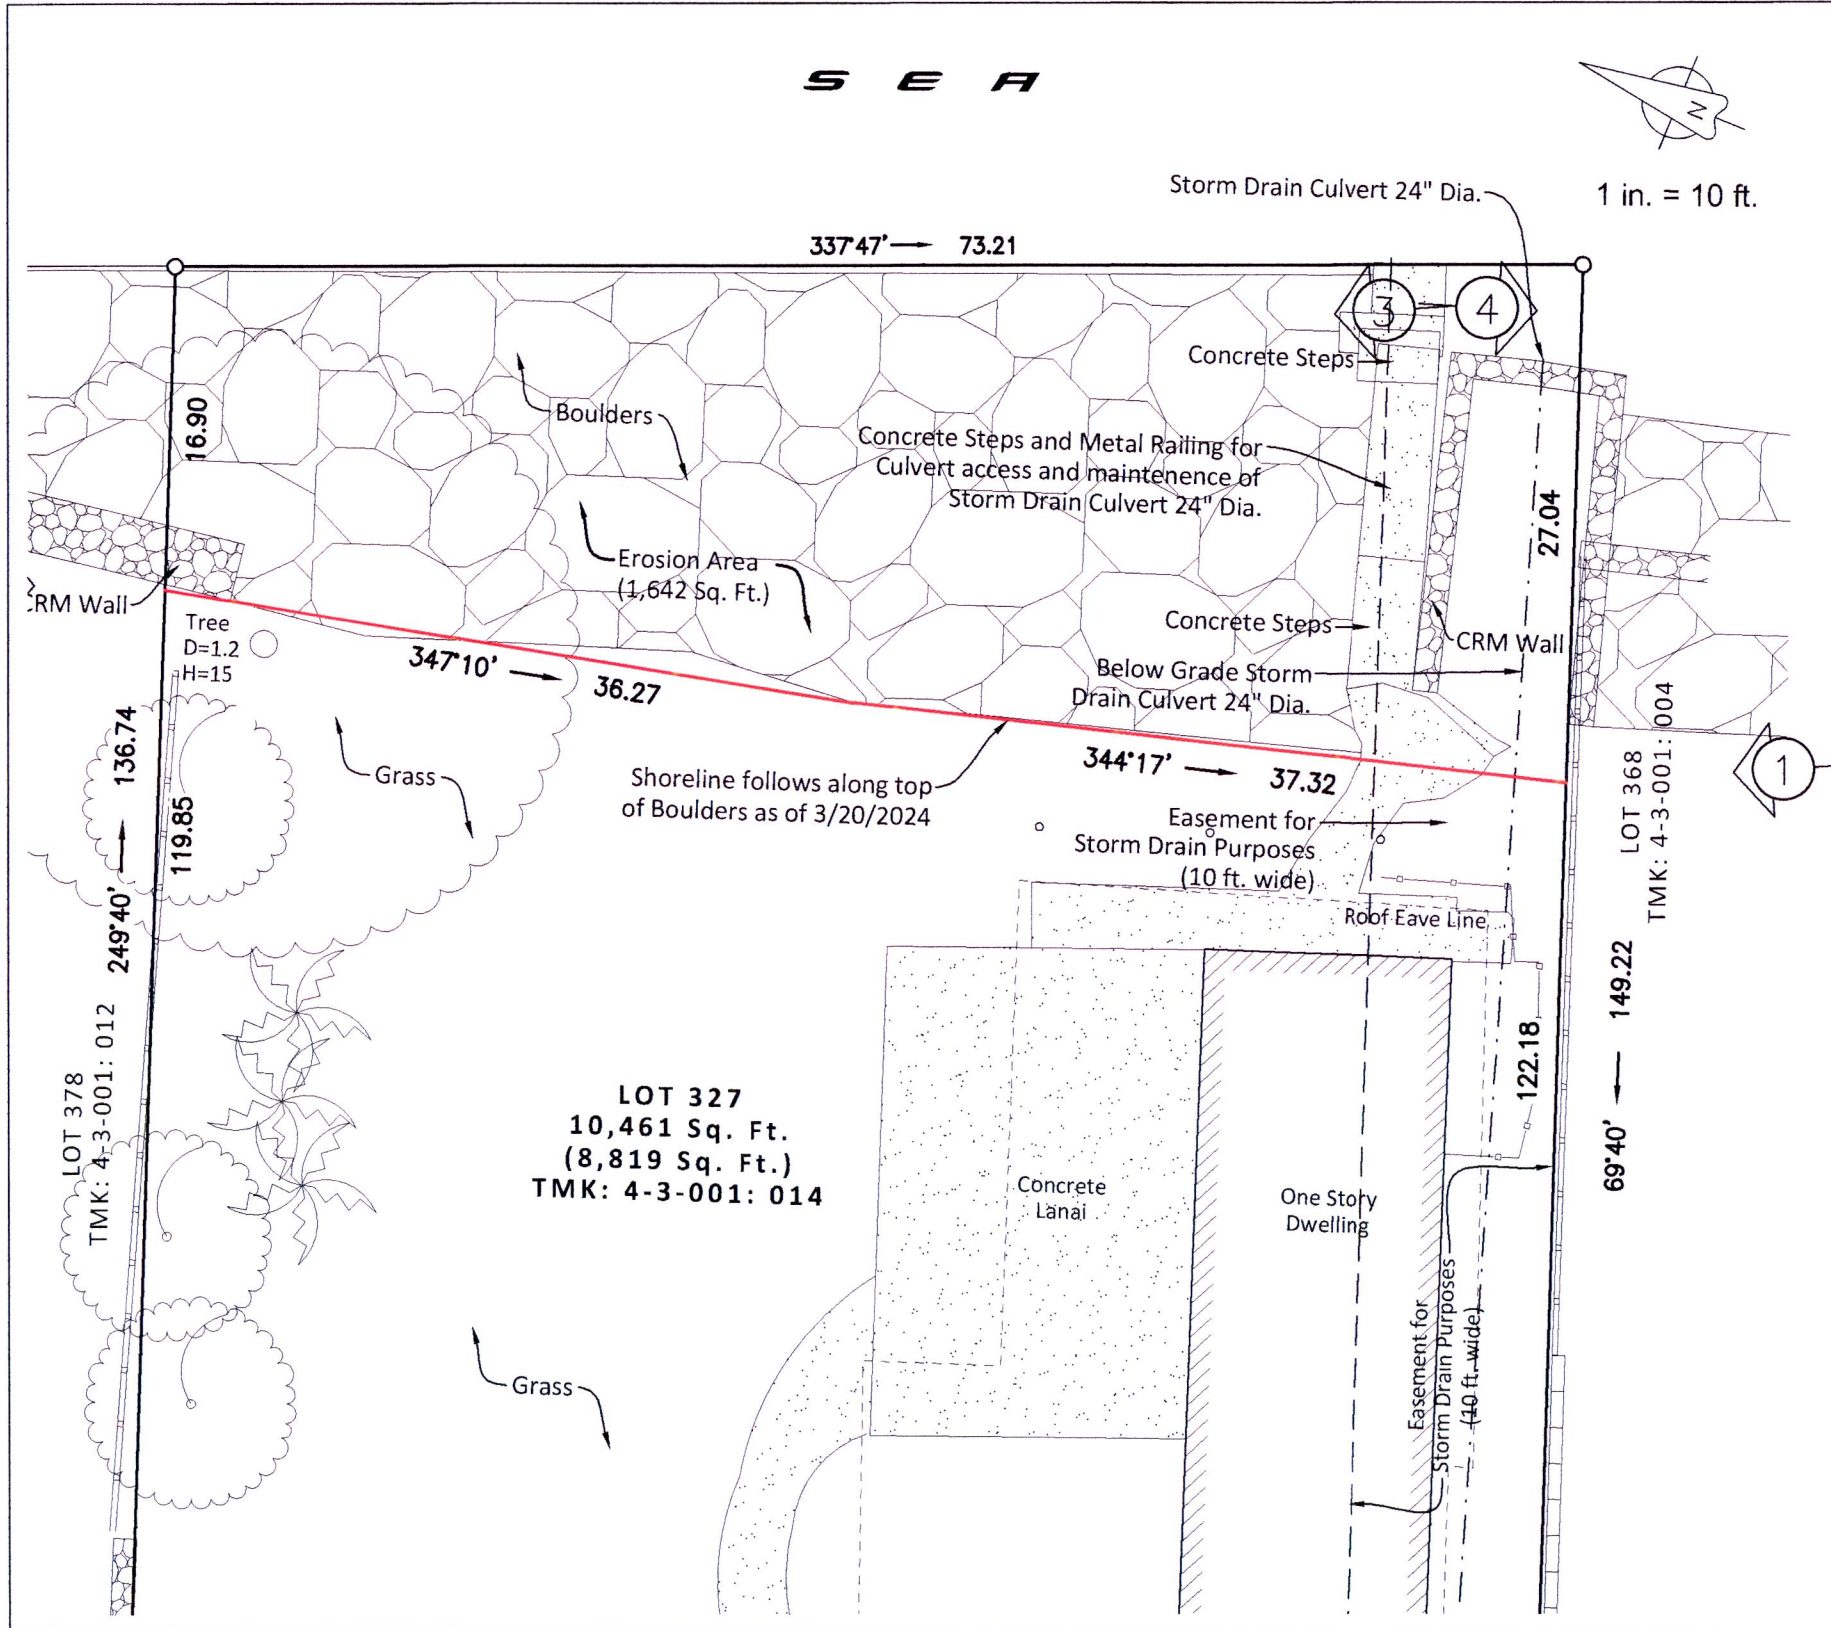

94-1221 KA UKA BLVD.#108-188  
WAIPAHU, HAWAII 96797

PAPER SIZE: 10" x 15"