

TRUE NORTH  
SCALE : 1 IN. = 20 FT.

LOT 221  
TAX MAP KEY : 4 - 3 - 012 : 029

LOT 222  
TAX MAP KEY : 4 - 3 - 012 : 028

LOT 223  
TAX MAP KEY : 4 - 3 - 012 : 024

LOT 912  
TAX MAP KEY : 4 - 3 - 012 : 038

LOT 913

LOT 1127  
TAX MAP KEY : 4 - 3 - 012 : 027


LOT 1128  
25,157 Sq. Ft.  
(25,115 Sq. Ft.)  
LESS EROSION

LOT 1129  
TAX MAP KEY : 4 - 3 - 012 : 025

LOT 1130 - B  
TAX MAP KEY : 4 - 3 - 012 : 045

LOT 1130 - A  
TAX MAP KEY : 4 - 3 - 012 : 023

LOT 1131

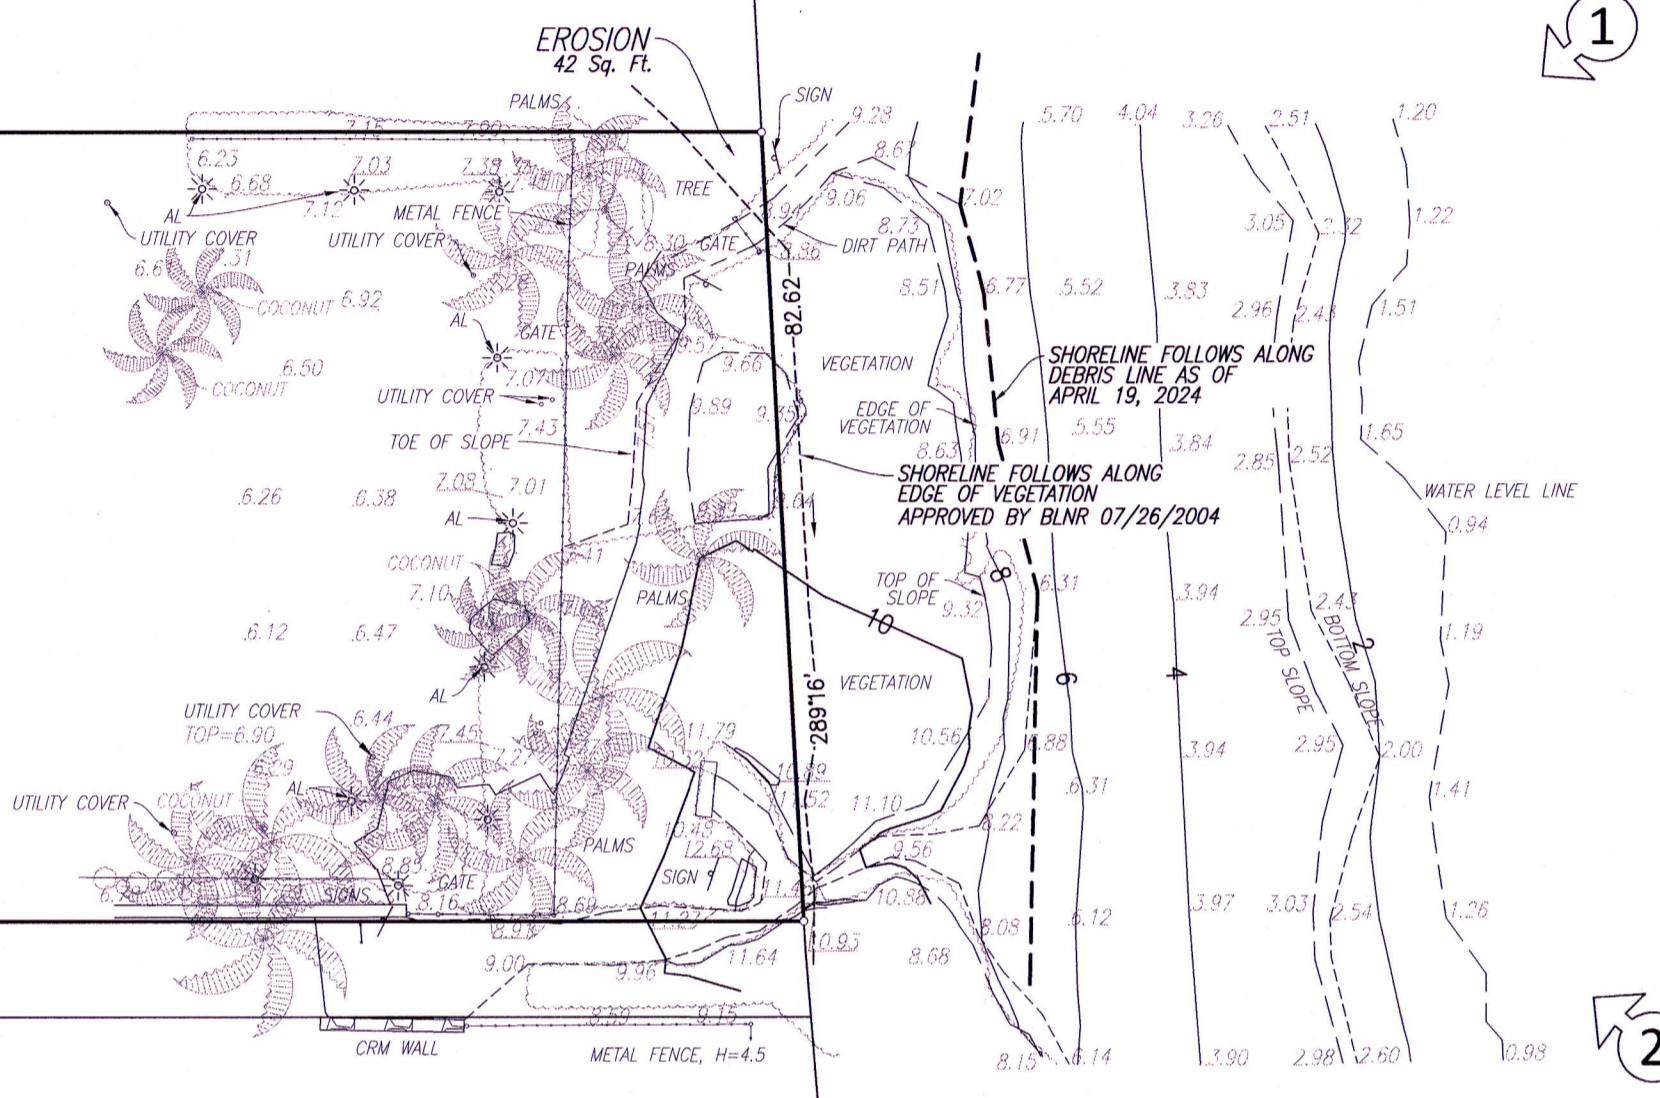

OWNERS: SHINICHI FUJIMOTO  
YASUKO FUJIMOTO

PROPERTY ADDRESS: 146 SOUTH KALAHEO AVE.  
KAILUA, HI 96734

MAP SHOWING  
SHORELINE SURVEY  
AFFECTING  
LOT 1128  
LAND COURT APPLICATION 677  
AT KAILUA, KOOLAUPOKO, OAHU, HAWAII

SCALE: 1 IN. = 20 FT.  
MAY 31, 2024 WALTER P. THOMPSON, INC.



THIS WORK WAS PREPARED BY  
ME OR UNDER MY SUPERVISION  
*John R. K. Akina*  
Exp. 04/30/26

24074c02-Shoreline.dwg/17444.32/gsj/20240419