



S E A

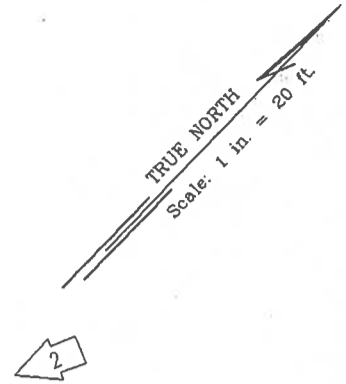

PUPUKEA-PAUMALU(SUNSET) BEACH PARK
Executive Order No. 2598

SHORELINE FOLLOWS ALONG DEBRIS LINE
AS LOCATED ON MAY 30, 2024

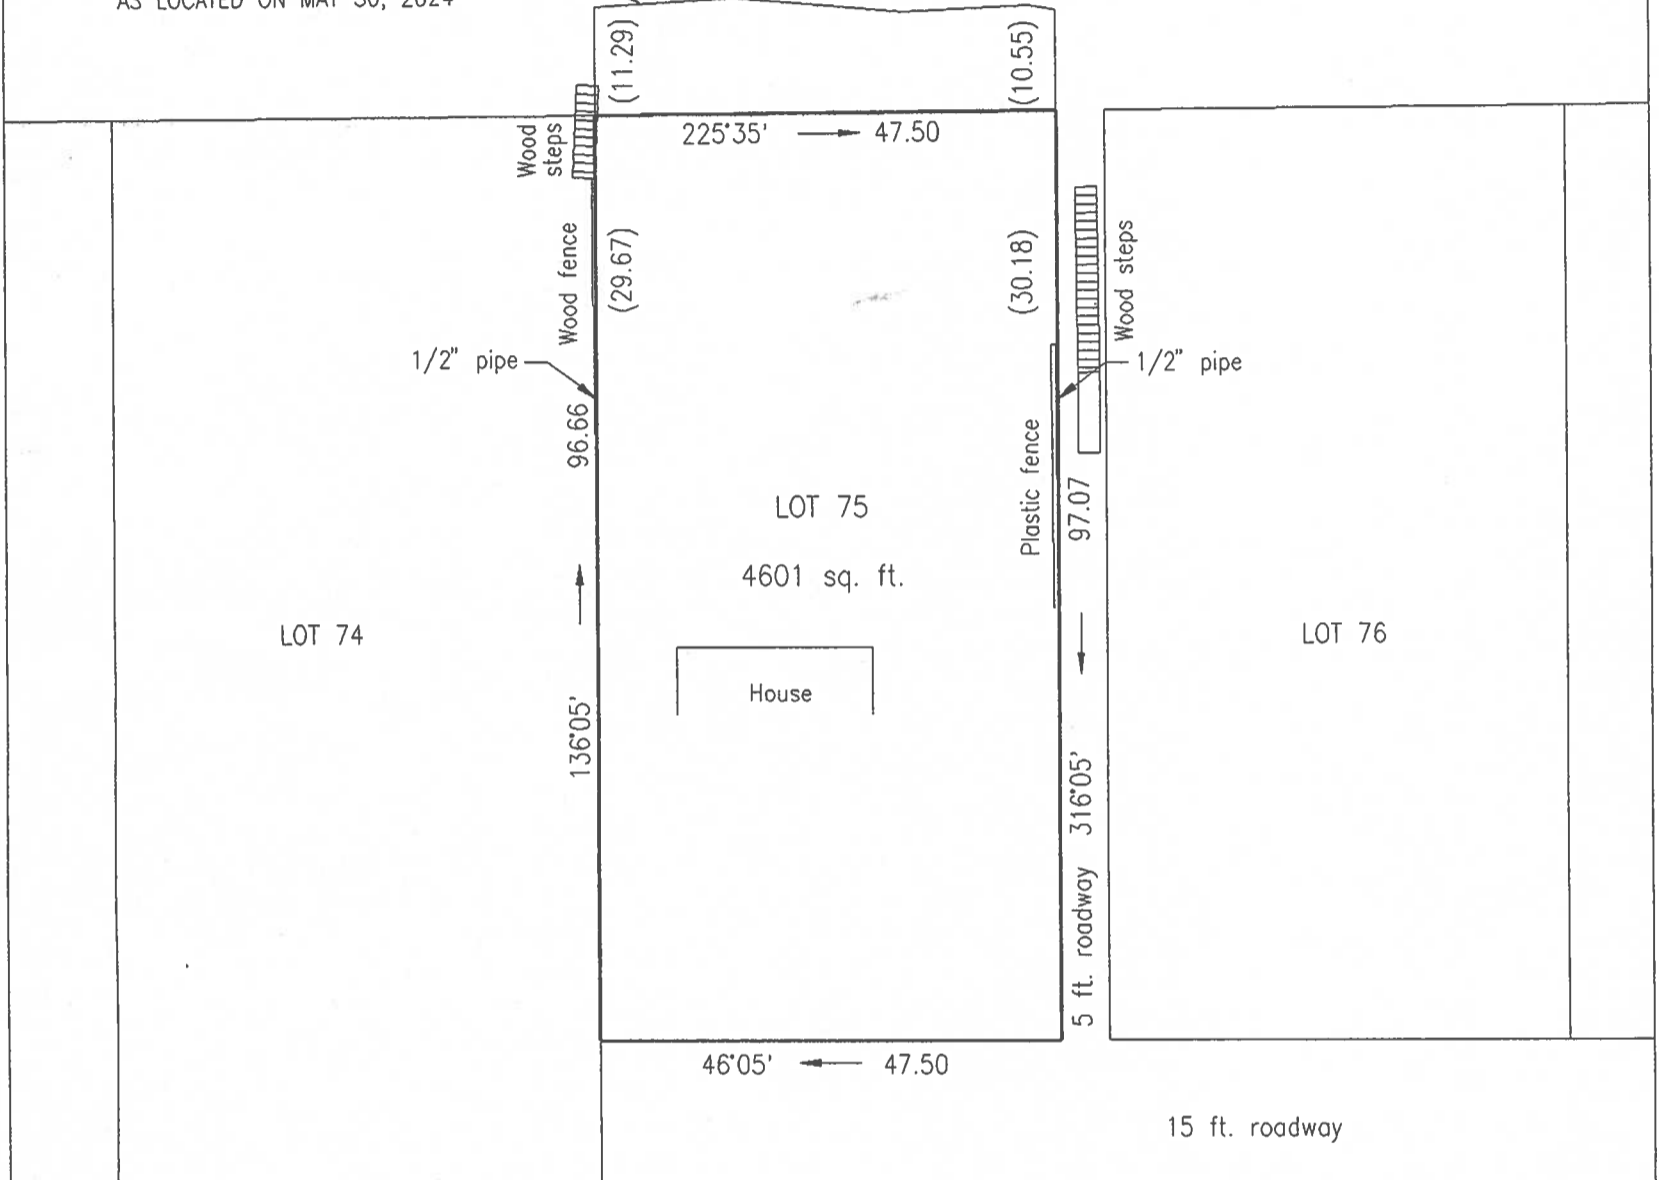

SHORELINE MAP
LOT 75
PUPUKEA-PAUMALU BEACH LOTS
FILE PLAN 256
Paumalu, Koolauloa, Oahu, Hawaii
Date: May 30, 2024
Tax Map Key: (1)5-9-02: 45
Owner: Guerrero

This work was prepared by me
or under my supervision

Wesley T. Tengan EXP. 4/26
WESLEY T. TENGAN
LICENSED PROFESSIONAL LAND SURVEYOR
Certificate Number 6958

Note: denotes position and direction of photograph