

TRUE NORTH
SCALE : 1 IN. = 30 FT.

LOT 1012
TMK: 4-3-083:004

LOT 1009
TMK: 4-3-083:007

PROPERTY OWNER: BEACHSIDE LLC
4404 PUU PANINI AVE.
HONOLULU, HI 96816

PROPERTY ADDRESS: 111 KAILUANA LOOP
KAILUA, HI 96734

MAP SHOWING
SHORELINE AFFECTING
LOT 1008
LAND COURT APPLICATION 677
AT KAILUA, KOOLAUPOKO, OAHU, HAWAII


SCALE: 1 IN. = 30 FT.

JUNE 20, 2024

WALTER P. THOMPSON, INC.

LOT 1008
31,228 Sq.Ft.

LOT 1007
TMK: 4-3-083:009

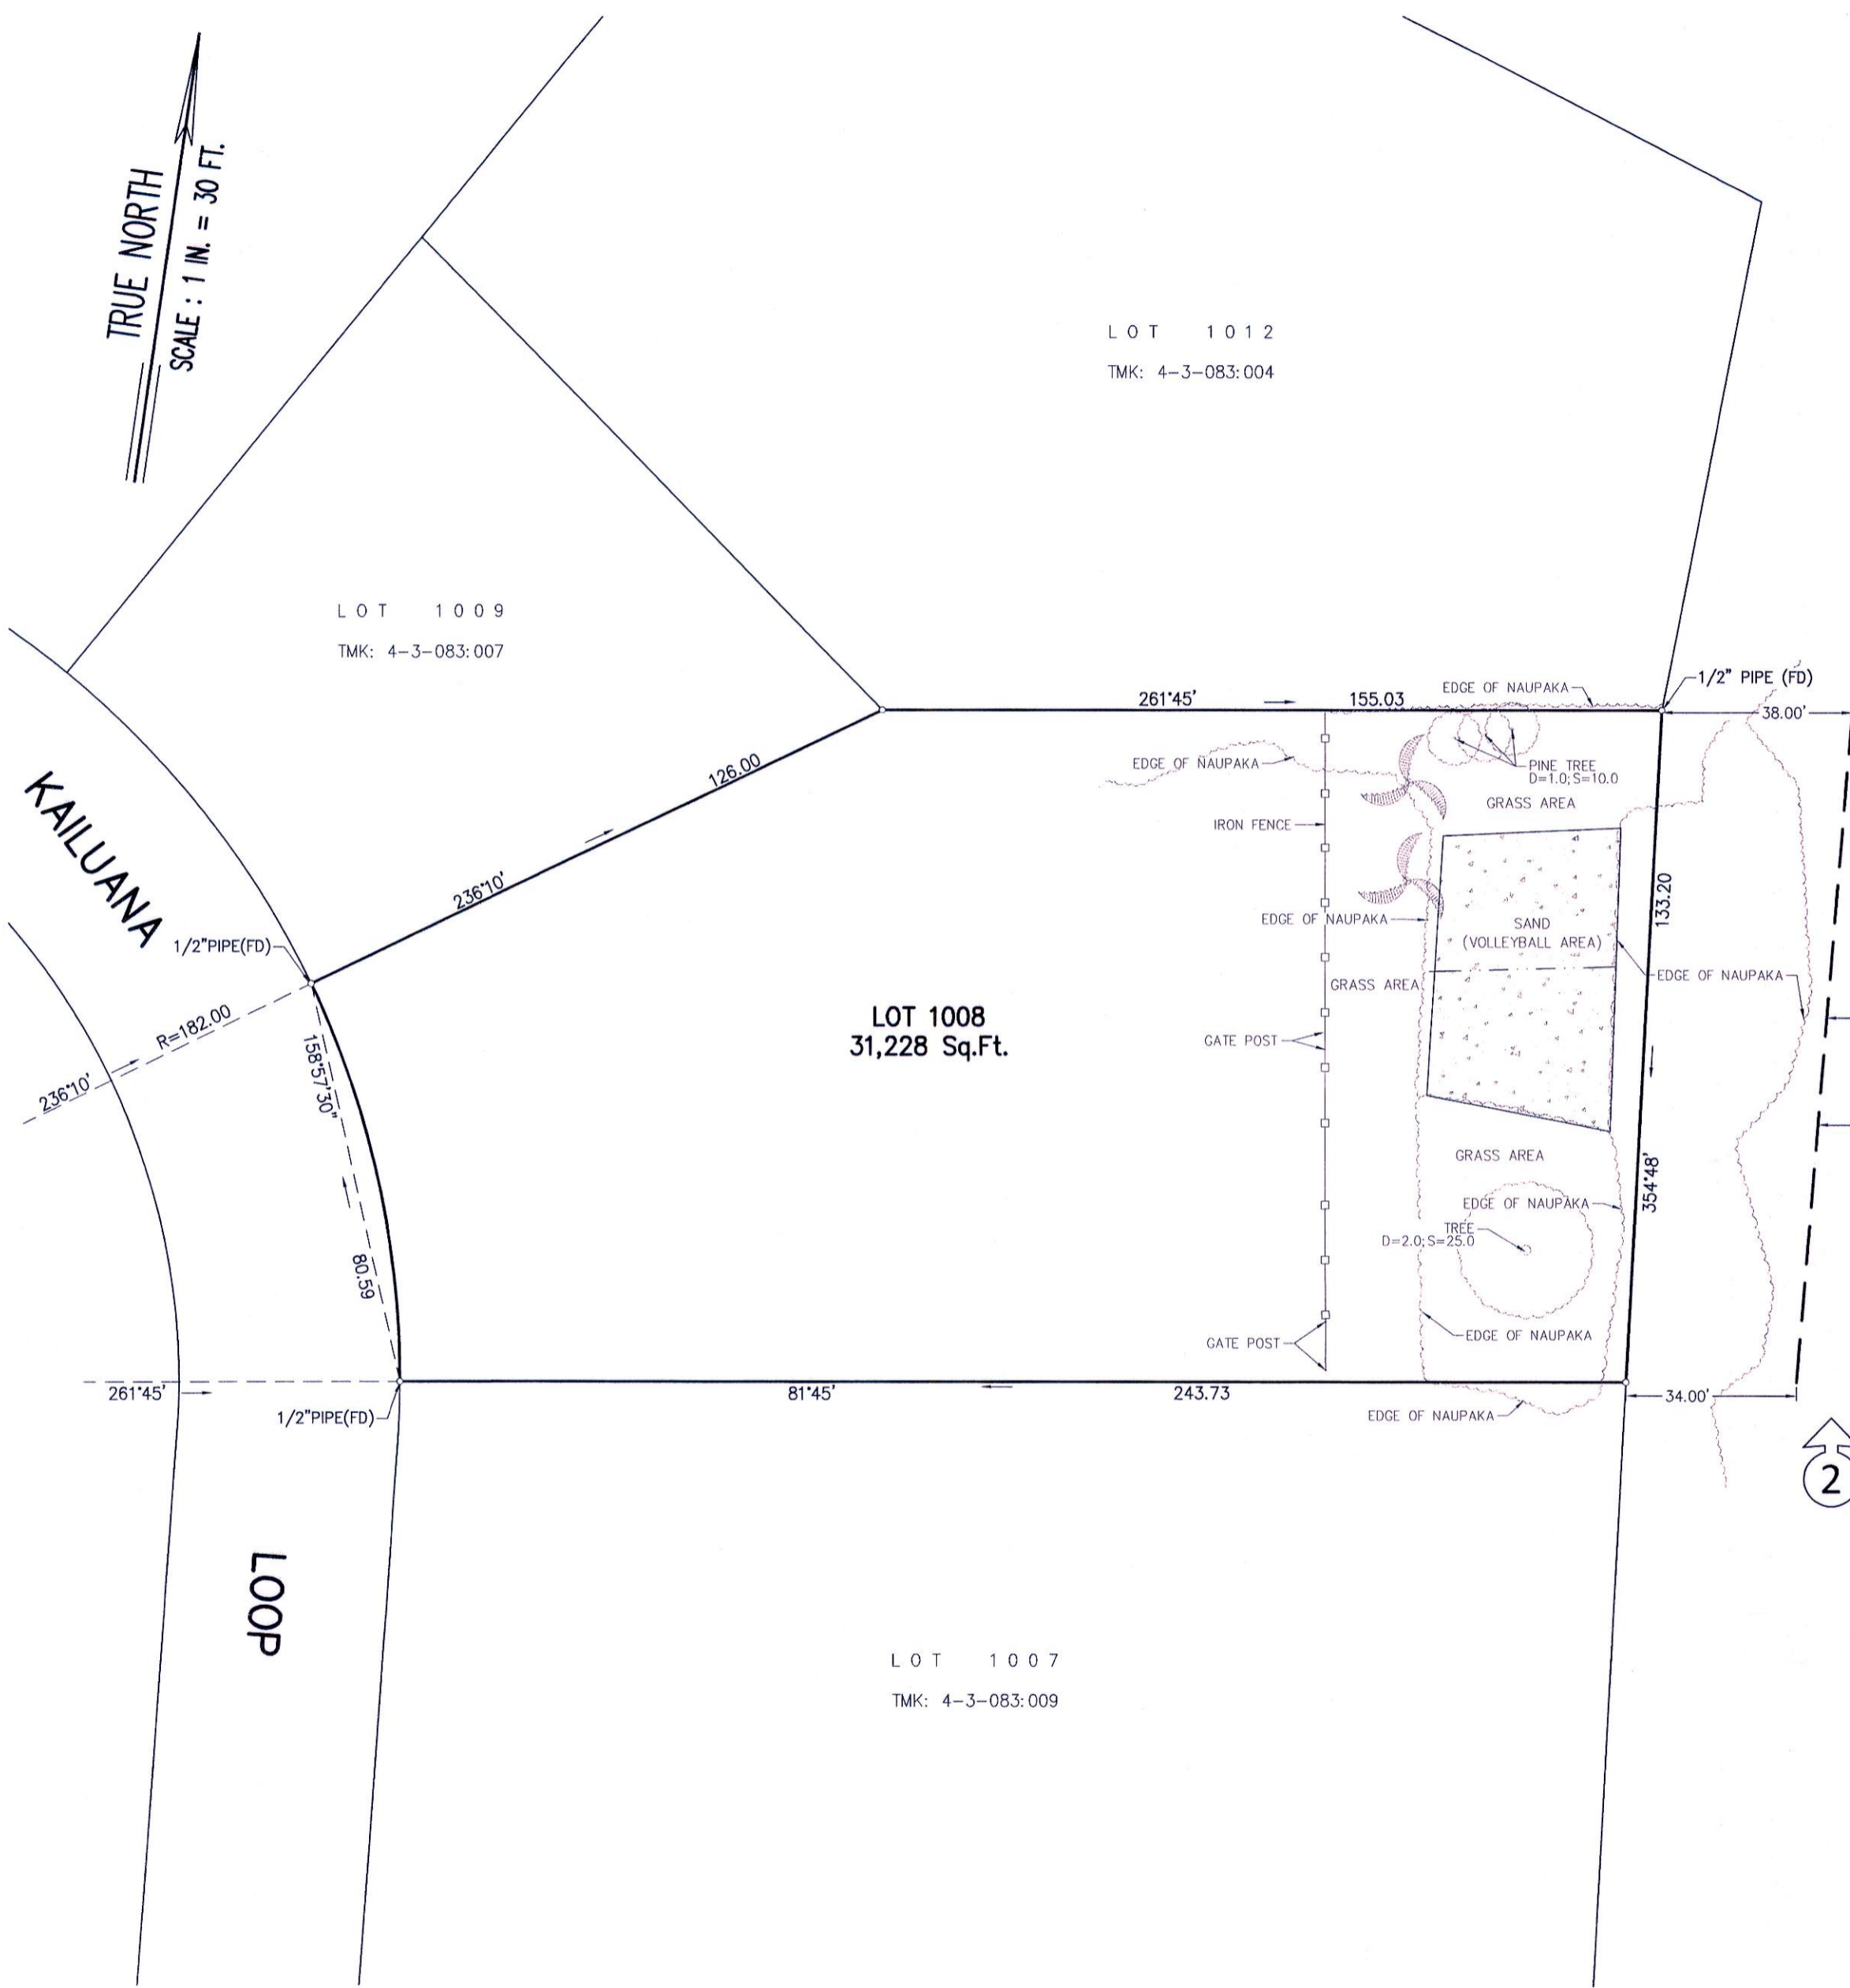

SHORELINE FOLLOWS ALONG
VEGETATION AS APPROVED
BY BLNR 6/15/2022

SHORELINE FOLLOWS ALONG
VEGETATION AS OF 06/03/2024



THIS WORK WAS PREPARED BY
ME OR UNDER MY SUPERVISION

John R. K. Akina
Exp. 04/30/26



P.O. BOX 3351 HONOLULU, HI 96801
PH. (808) 536-2705 FX. (808) 599-4032

240110c00.dwg/1764.02/fidj/20240603