

NOTE: BASIS OF AZIMUTH
DERIVED USING HEMISPHERE
GPS RTK SYSTEM

NOTE: ALL AZIMUTHS &
DISTANCES ARE SHOWN
& MAPPED HEREON IN A
CLOCKWISE DIRECTION

## TOPOGRAPHIC MAP SHOWING EXISTING CONDITIONS UPON

42.75 ACRES
LOT 3-A-1-A-2 OF THE
KAHAKULOA HOMESTEADS
SITUATED AT KAHAKULOA, MAUI, HAWAI'I
TMK (2) 3-1-001:051-0000

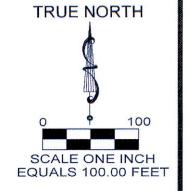

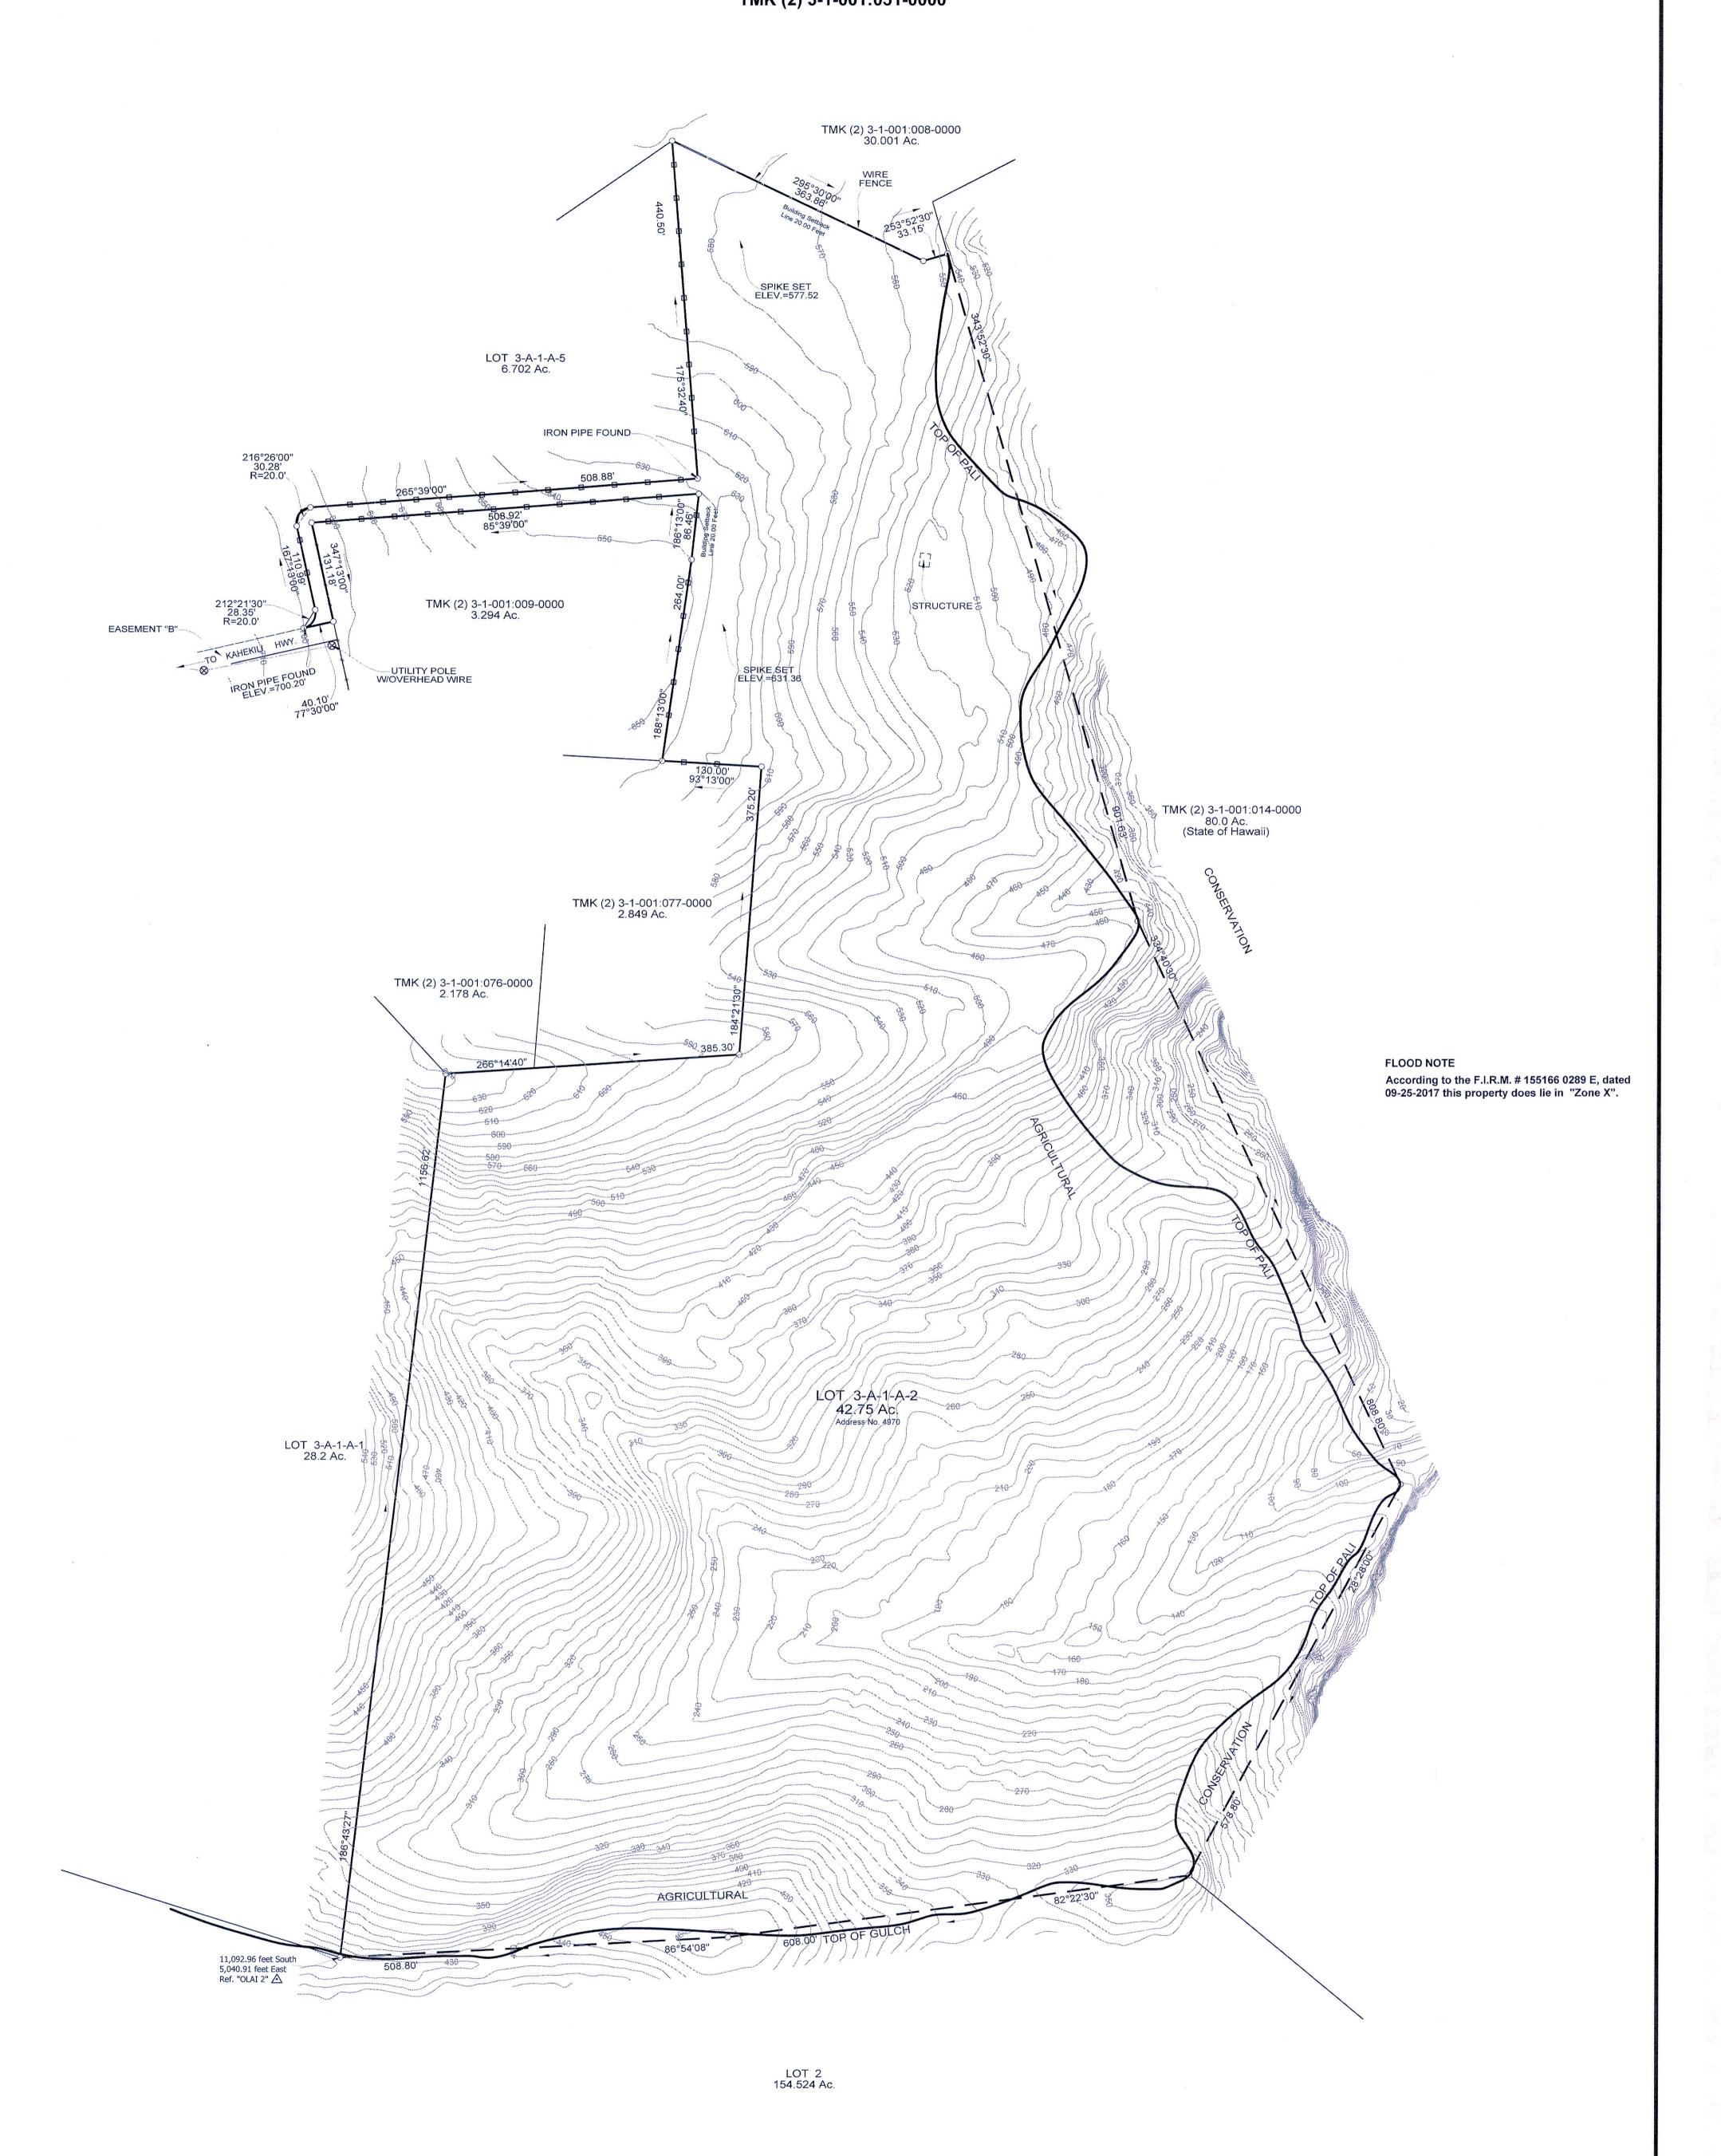

## NOTES:

- The distances shown between the property lines & the features, shown hereon, are based on selected found boundary monuments &
- acceptable tolerances for properties of this type.

  2) The features shown and mapped hereon were located by an actual survey performed on the ground on May 14th, 2023.
- 3) Elevations shown and mapped hereon are based on an Opus Static Solution.
- 4) SCALE: One inch equals feet 1"= 100' 5) Contour Interval: Major 10' & Minor 2'

I, Thomas G. Pattison, do hereby certify to the best of my professional knowledge, information, and belief that this map and the survey upon which it is based correctly shows the boundary lines and topographic features as shown on the ground.



THOMAS G. PATTISON July 5th, 2024 Hawaii License No. 10743