




This work was prepared by me  
or under my supervision

*Wesley T. Tengan* EXP. 4/26  
WESLEY T. TENGAN  
LICENSED PROFESSIONAL LAND SURVEYOR  
Certificate Number 6958

SHORELINE AS CERTIFIED ON  
MARCH 17, 2021 AND DECEMBER 16,  
2019 ALONG VEGETATION LINE AND  
RELOCATED ON AUGUST 6, 2024

S E A

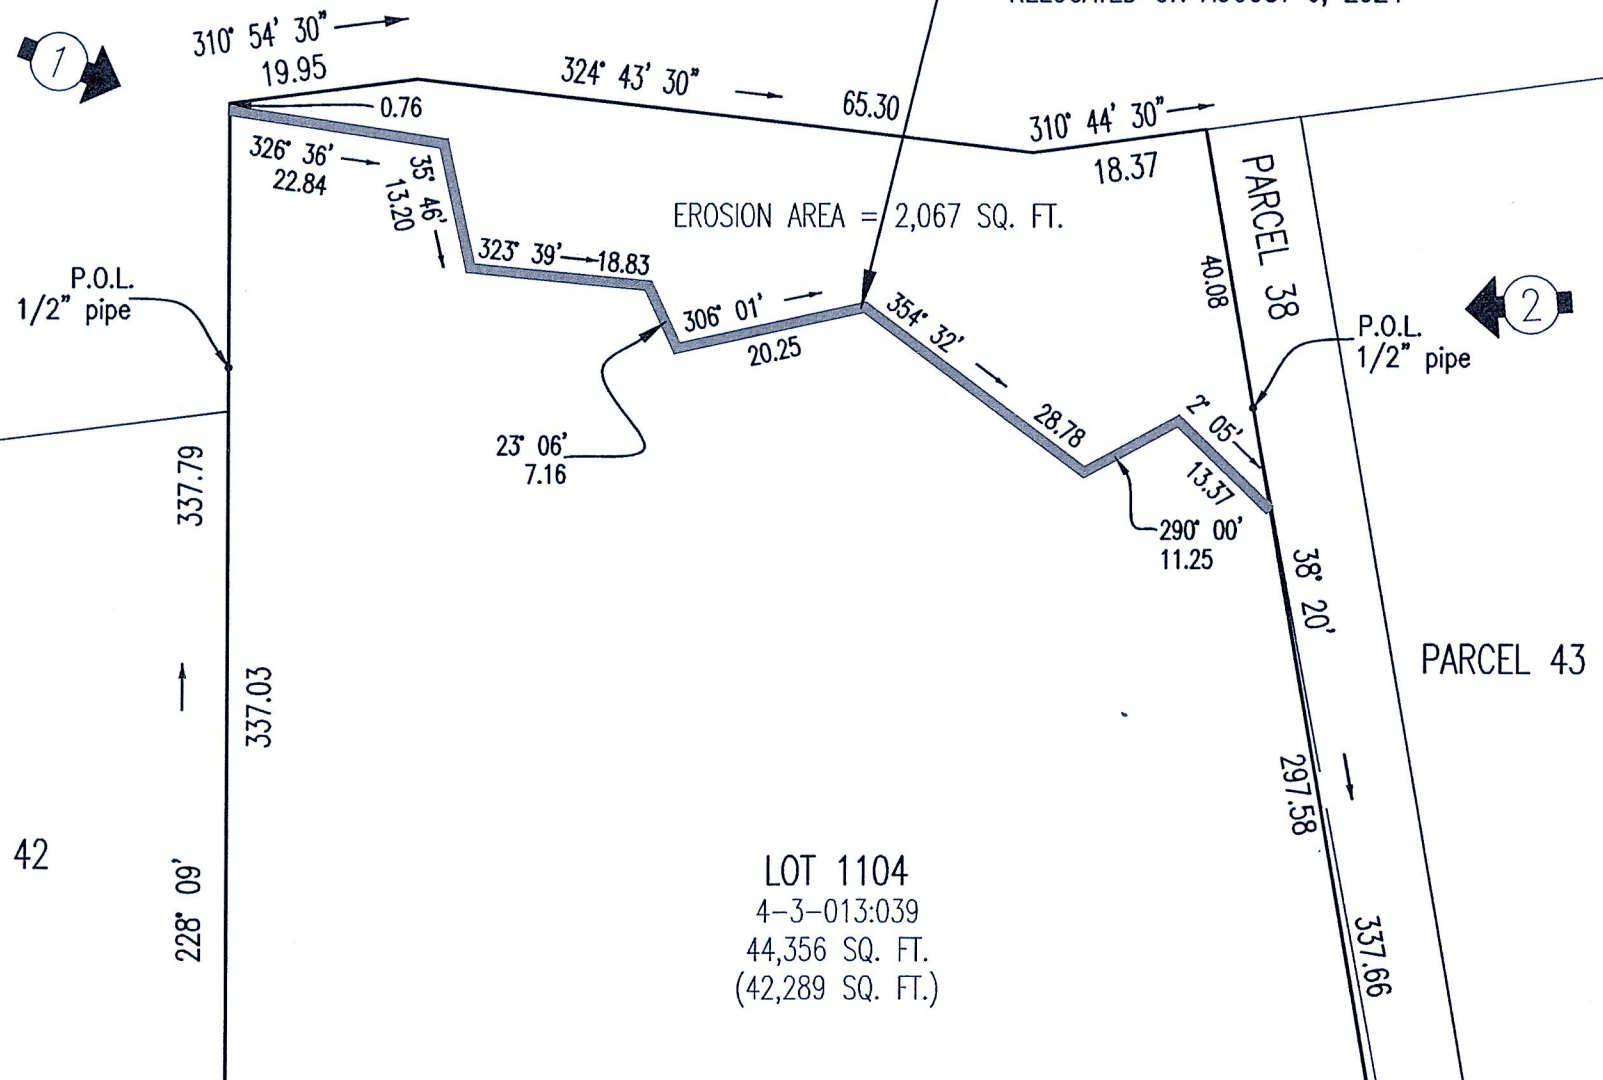

PARCEL 42

PARCEL 38

PARCEL 43

LOT 1104  
4-3-013:039  
44,356 SQ. FT.  
(42,289 SQ. FT.)

SHORELINE MAP  
LOT 1104  
LAND COURT APPLICATION 677  
AS SHOWN ON MAP 254  
Kailua, Koolaupoko, Oahu, Hawaii

Tax Map Key: (1)4-3-013:039  
August 6, 2024  
Scale: 1 inch = 20 feet  
Owner: Wendy B. Ostojic Trust