




1" = 50'
GRAPHIC SCALE
0 25 50

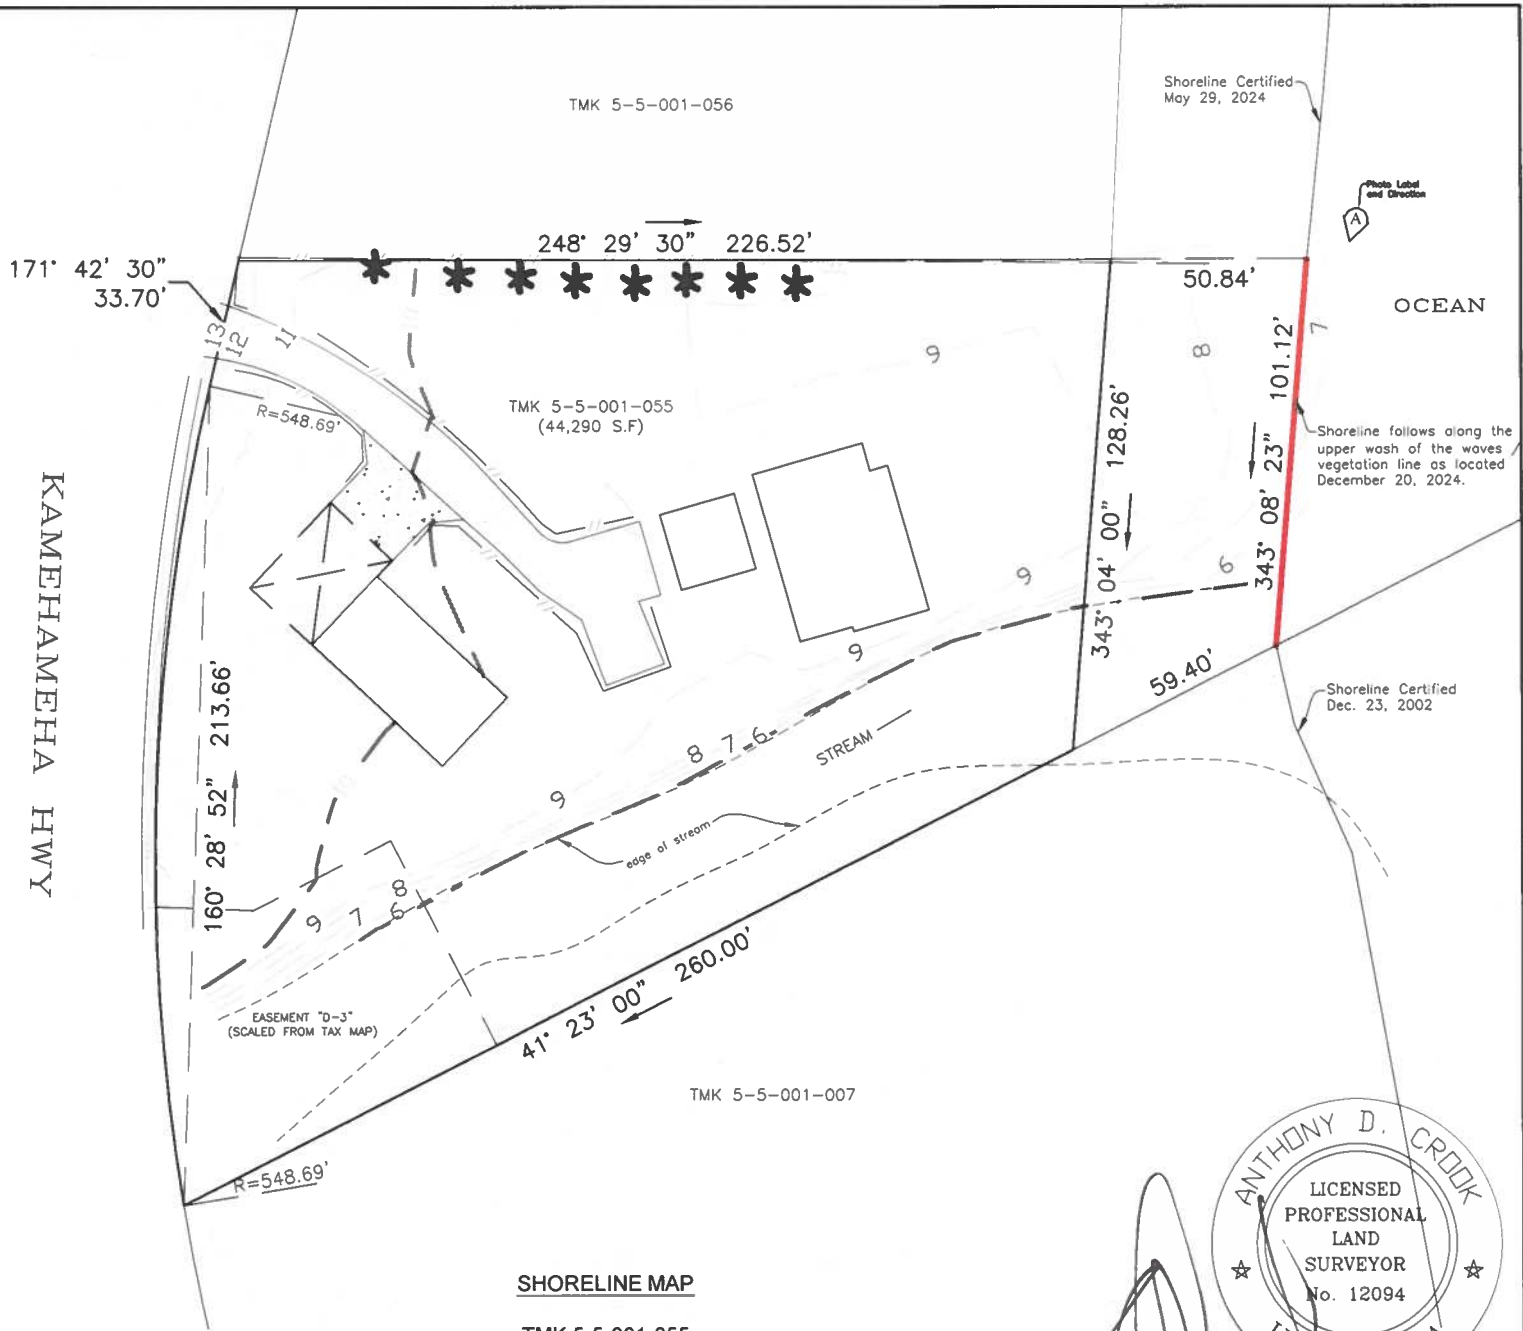

KAMEHAMEHA HWY

SHORELINE MAP

TMK 5-5-001-055
BEING A PORTION OF ROYAL PATENT 7494,
LAND COMMISSION AWARD 8559-D, APANA 36
TO W.C LUNALILO

AT LAIMALOO, KOOLAULO, OAHU, HAWAII

Property Owner: Property Reserve Inc
Property Address: 55-105 Kamehameha Hwy
Laie, HI 96762

AILANA SURVEYING & GEOMATICS LLC
PHONE (808)346-1818
INFO@AILANASURVEYING.COM

THIS MAP WAS PREPARED BY ME OR UNDER MY SUPERVISION.
MY LICENSE EXPIRES: APRIL 30, 2026
ANTHONY D. CROOK
LICENSED PROFESSIONAL LAND SURVEYOR
CERTIFICATE No. 12094