
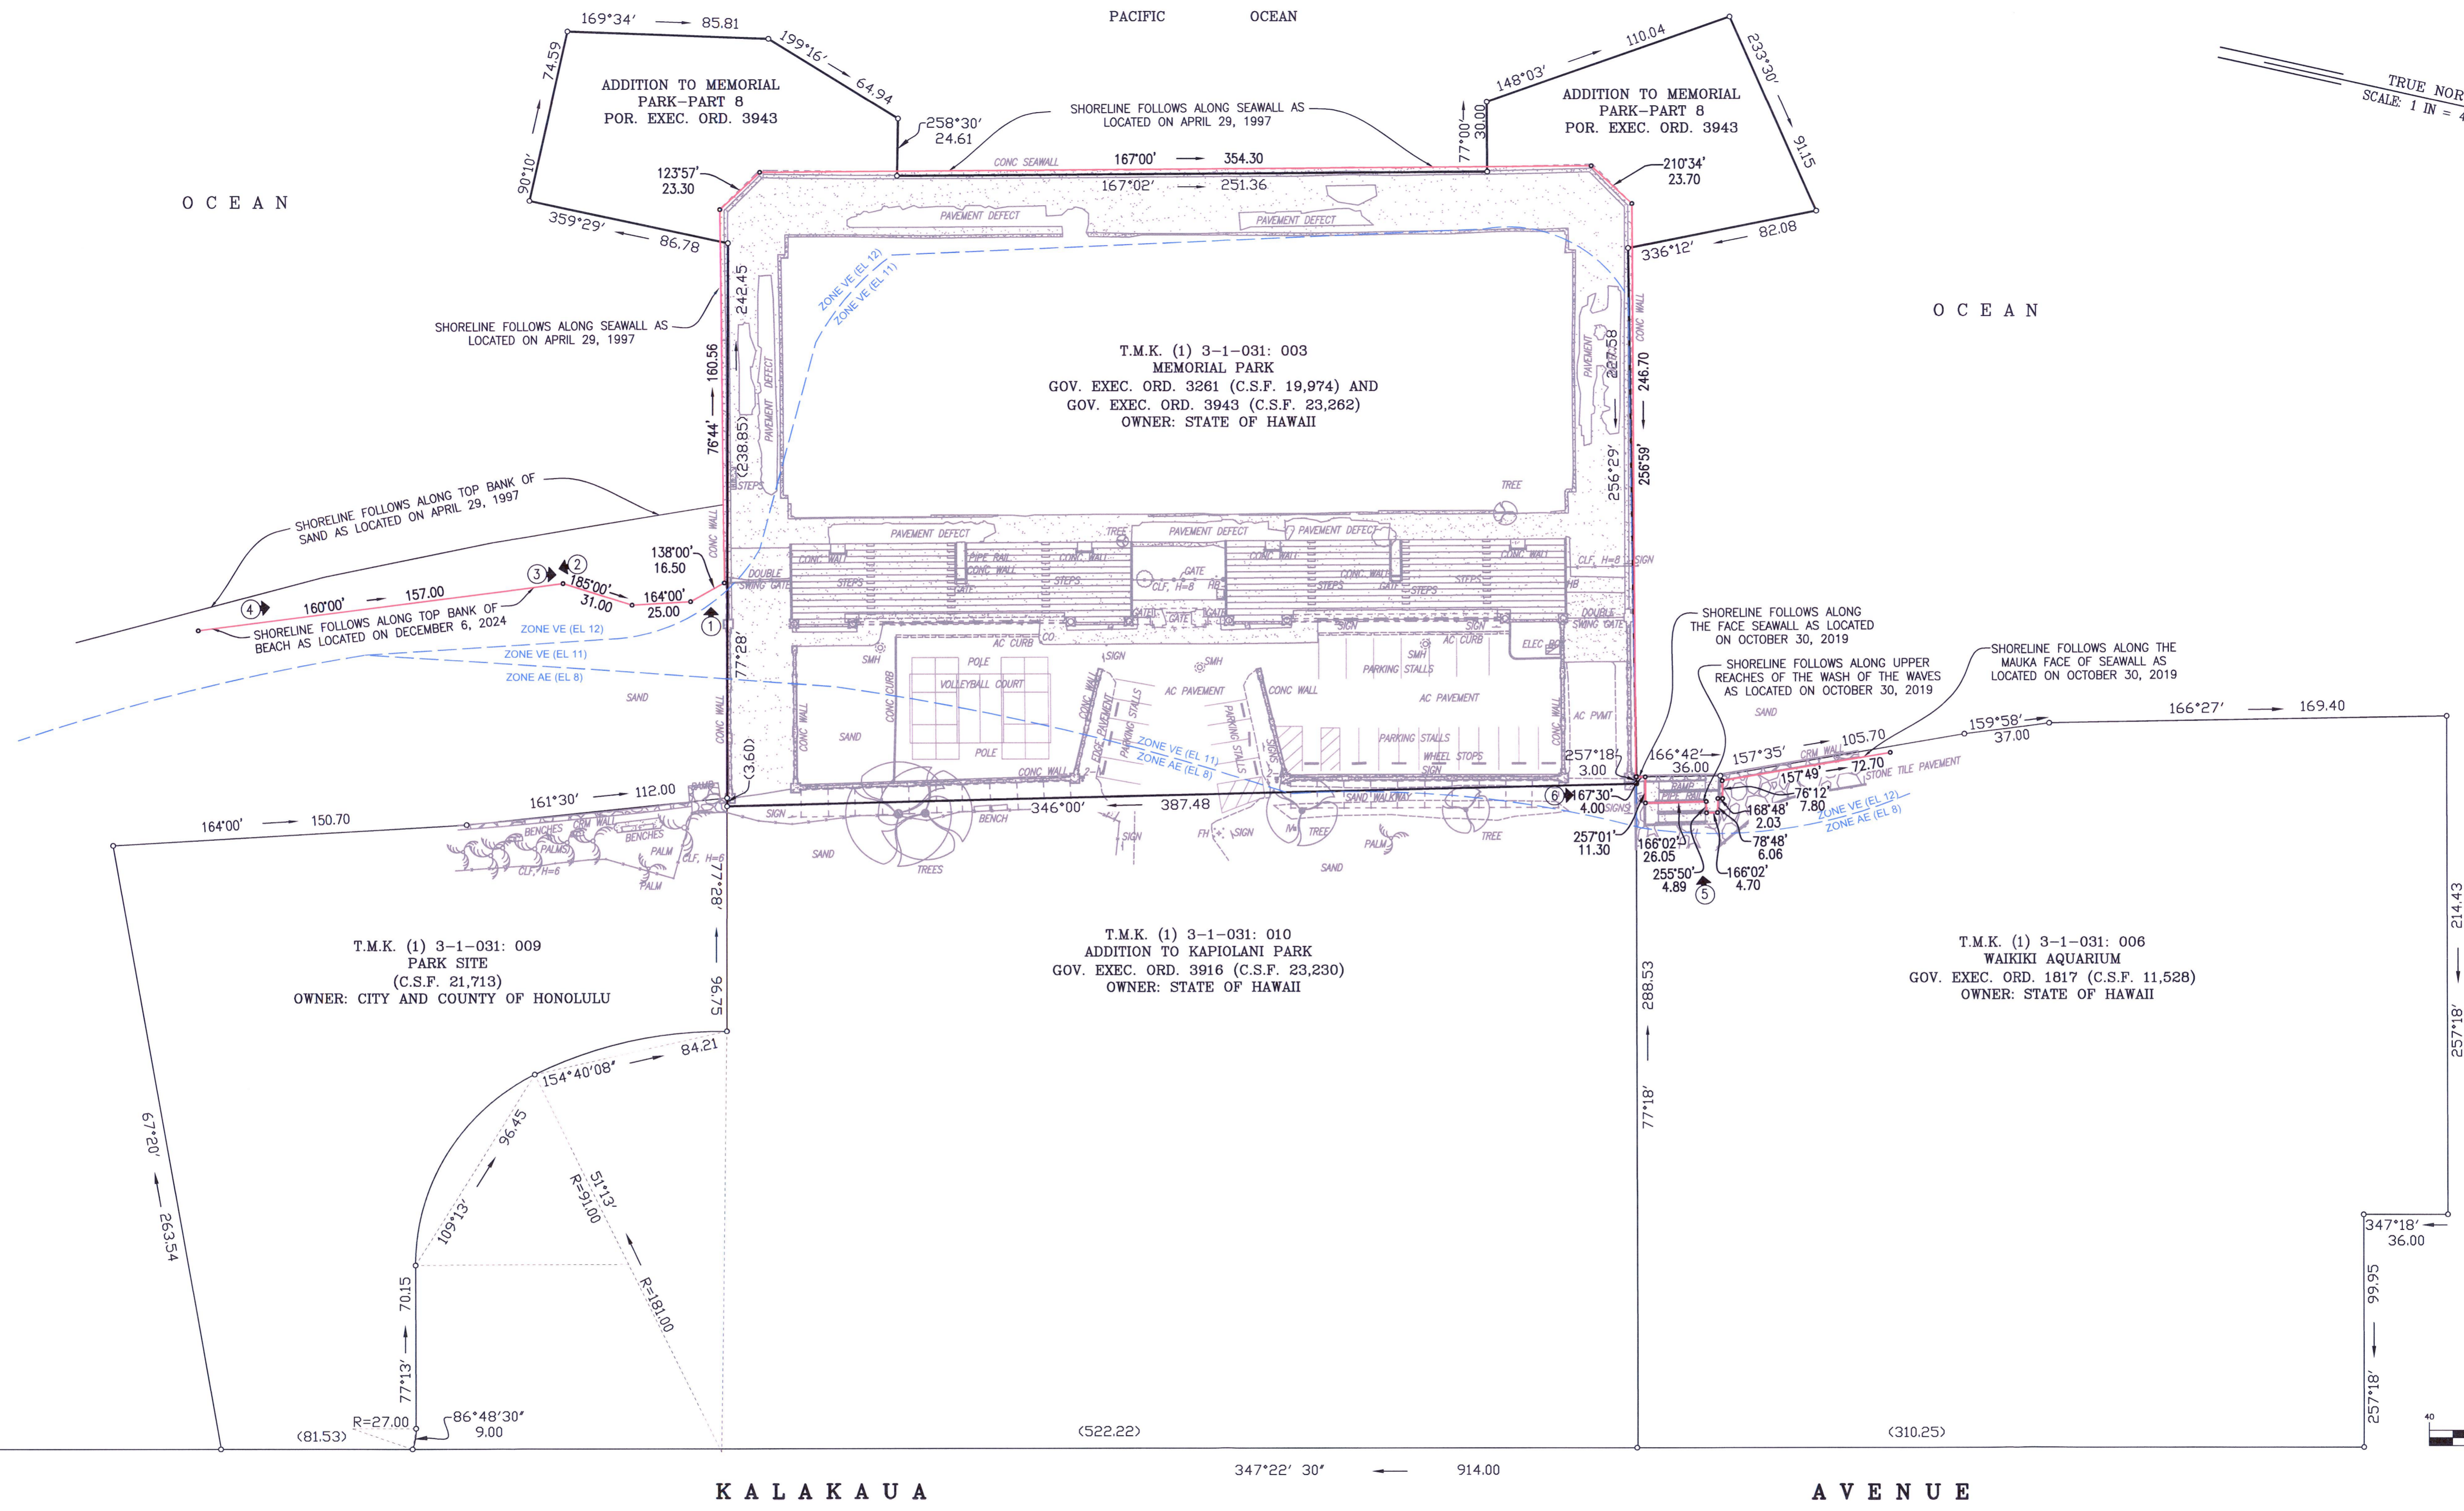


OCEAN

PACIFIC OCEAN

OCEAN

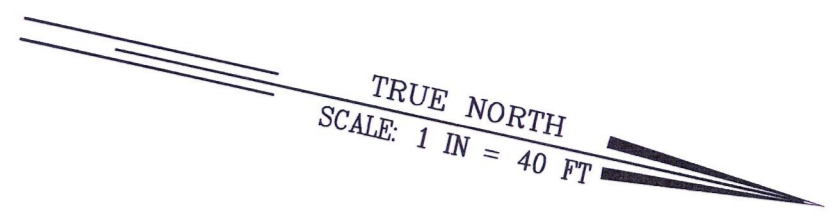

- NOTES:
1. AZIMUTHS AND COORDINATES AS SHOWN REFERRED TO GOVERNMENT SURVEY TRIANGULATION STATION "LEAHI".
 2. SHORELINE PHOTOGRAPHS TAKEN ON DECEMBER 06, 2024 AND MARCH 07, 2023.
 3. (2) INDICATES LOCATION AND DIRECTION OF PHOTOGRAPH

SHORELINE SURVEY MAP
WAIKIKI WAR MEMORIAL PARK
 KAPIOLANI PARK, WAIKIKI, HONOLULU, OAHU, HAWAII



ControlPoint Surveying Inc.
 Licensed Professional Land Surveyor
 Certificate No. 2927, Exp. 4/30/26
 Registered Land Court Surveyor
 Certificate No. 170

ABBREVIATIONS:

AC	ASPHALT	FH	FIRE HYDRANT
BB	BOTTOM BANK	HB	HOSE BIB
BC	BOTTOM CURB	IV	IRRIGATION VALVE
BW	BOTTOM WALL	S	SEWER
CLF	CHAIN LINK FENCE	SMH	SEWER MANHOLE
CO	CLEAN OUT	TC	TOP CURB
CONC	CONCRETE	TS	TOP STEM
CRM	CONCRETE RUBBLE MASONRY (ROCK) WALL	TW	TOP WALL
ELEC	ELECTRIC	W	WATER
ELEV	ELEVATION		

ZONE VE COASTAL FLOOD ZONE WITH VELOCITY HAZARD (WAVE ACTION); BASE FLOOD ELEVATIONS DETERMINED.
 ZONE AE BASE FLOOD ELEVATIONS DETERMINED.