


A Photo label and direction

Property Owner: David Rochlen Jr. Trust
Property Address:
84-253 Farrington Hwy
Waianae, HI 96792



1" = 30'
GRAPHIC SCALE
0 15 30

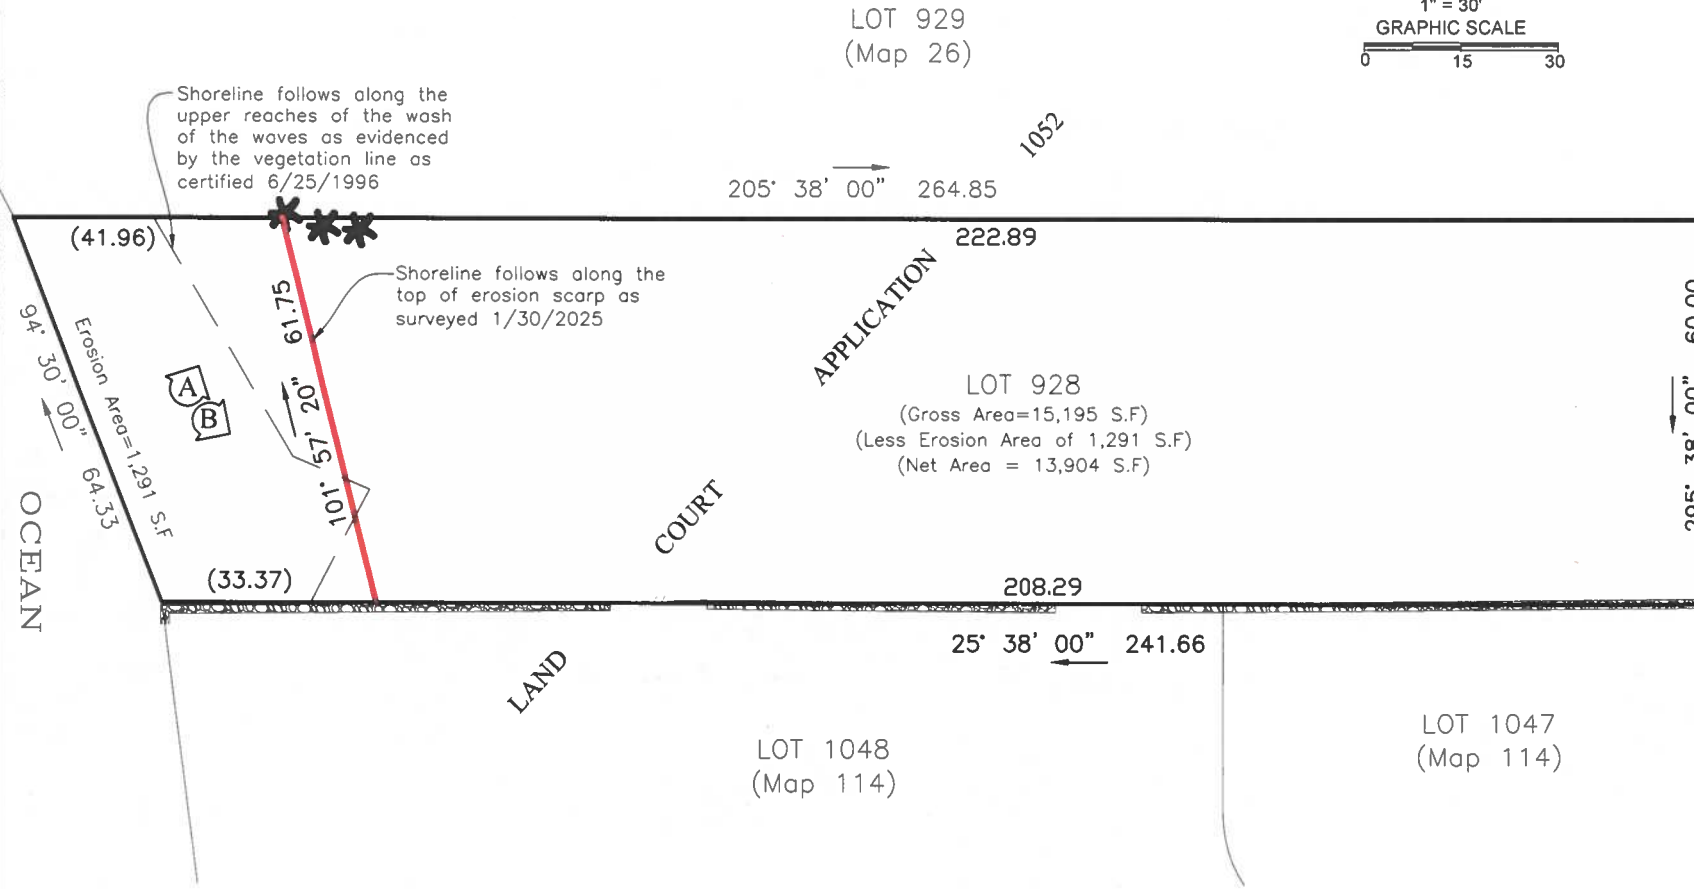


LAND COMMISSION PORTION OF ROYAL PATENT LOT 90-D AWARD 10613, APANA 5 TO A.PAKI 2243, LOT 90-E

FARRINGTON HIGHWAY

SHORELINE MAP

LOT 928
LAND COURT APPLICATION NUMBER 1052, MAP 26
AT MAKAHA, WAIANAE, OAHU, HAWAII

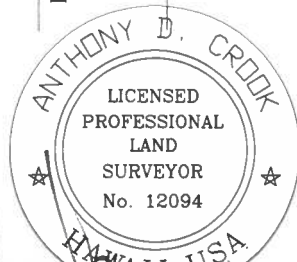

THIS MAP WAS PREPARED BY ME OR UNDER MY SUPERVISION. MY LICENSE EXPIRES APRIL 30, 2026

ANTHONY D. CROOK
LICENSED PROFESSIONAL LAND SURVEYOR
CERTIFICATE No. 12094