


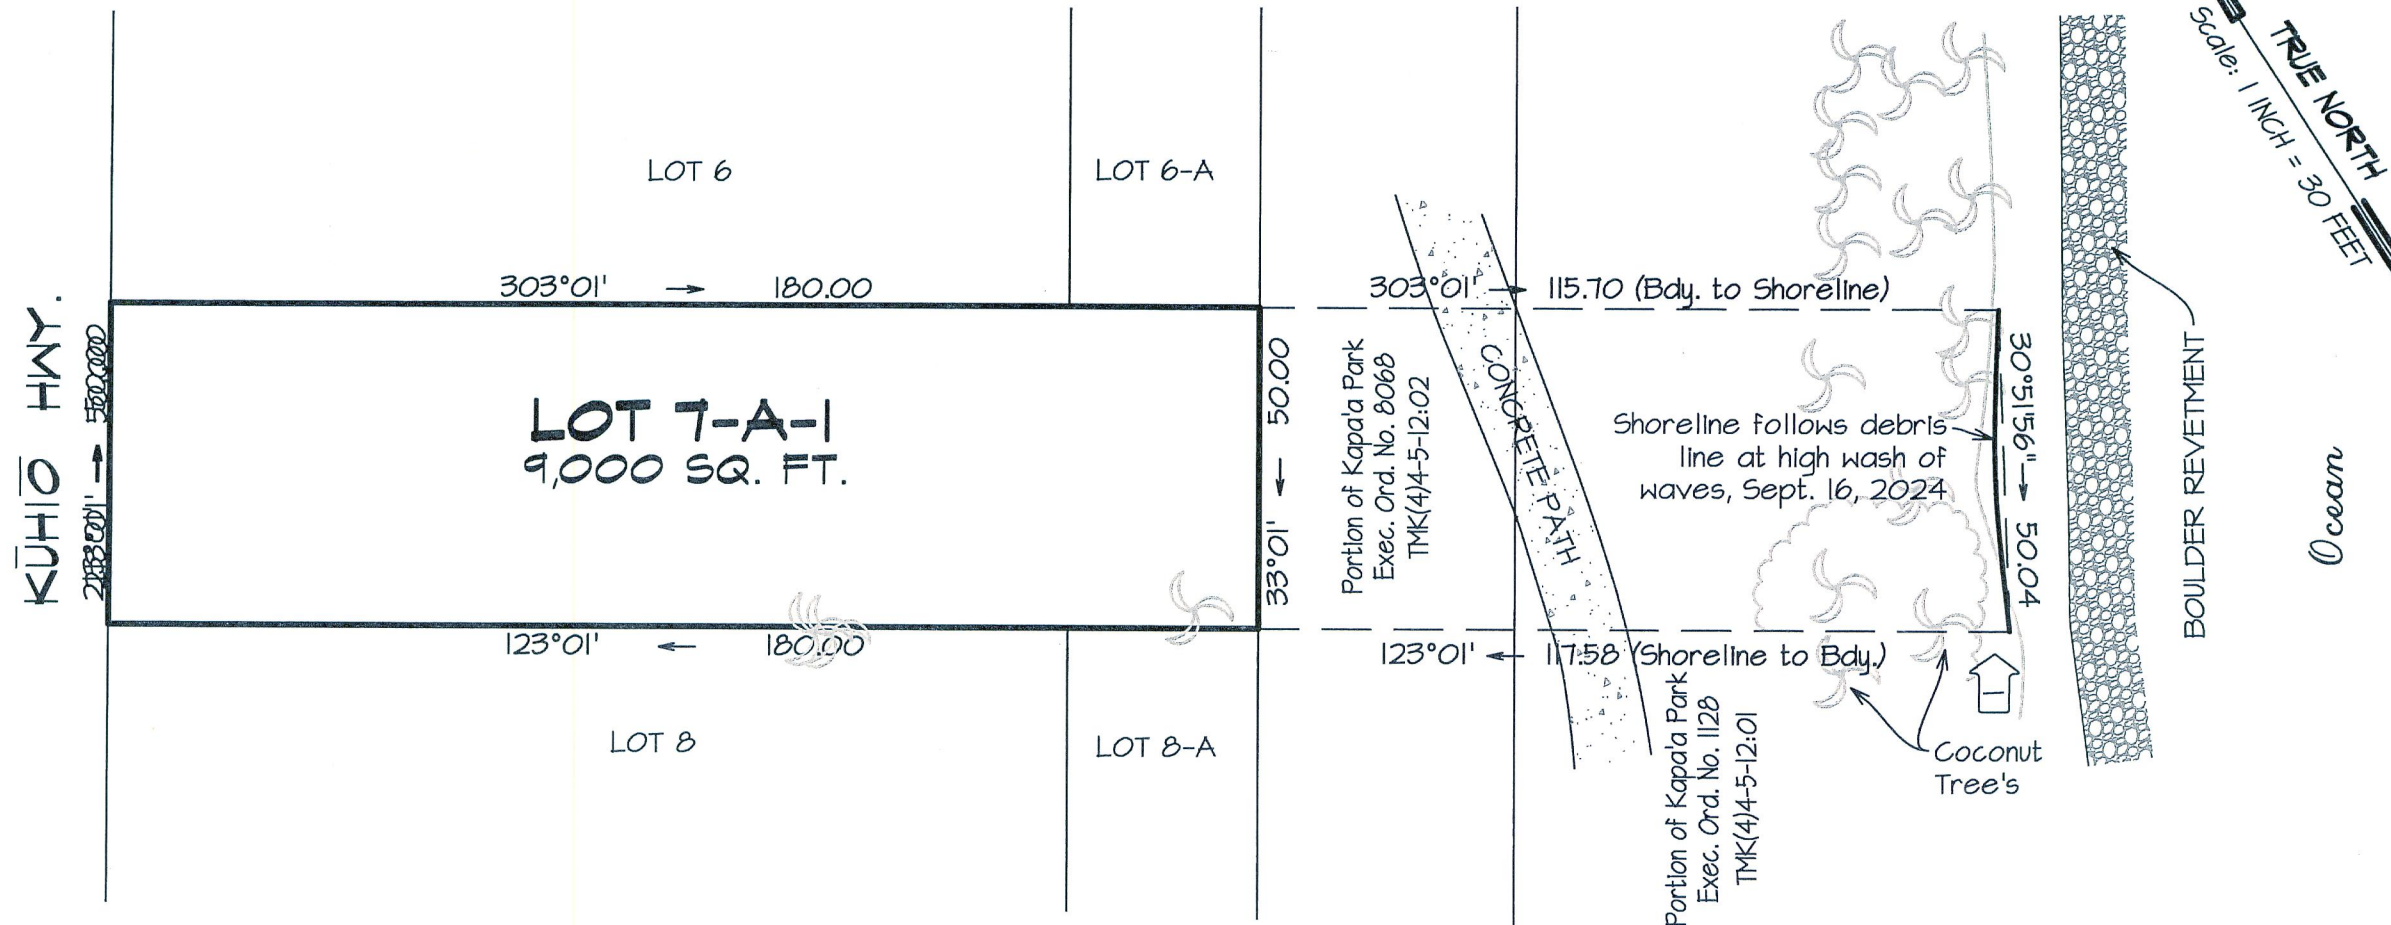

December 2, 2024

PREPARED FOR:

Lin Wang
12716 Cloudbreak Ave.
San Diego, CA. 92129

Note:

1.  Denotes position and photograph number.

 **Honua Engineering, Inc.**
P.O. Box 851 Hanalei, HI 96714 (808) 826-7256


TMK 4-5-12:09 (4 th DIV.)

SHORELINE CERTIFICATION MAP
FOR

LOT 7-A-1

KAPA'A TOWN LOTS
BLOCK "D"

Kapa'a, Kawaihau, Kava'i, Hawai'i

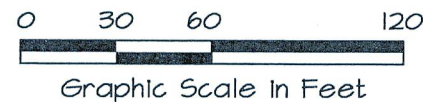

THIS MAP WAS PREPARED BY ME OR
UNDER MY SUPERVISION


BRIAN M. HENNESSY
Licensed Professional Land Surveyor
Certificate No. 14,484 EXP. 4/30/26

Project No. 8006