


TRUE NORTH
SCALE : 1 IN. = 20 FT.

LOT L
TMK: 6-8-011: 044

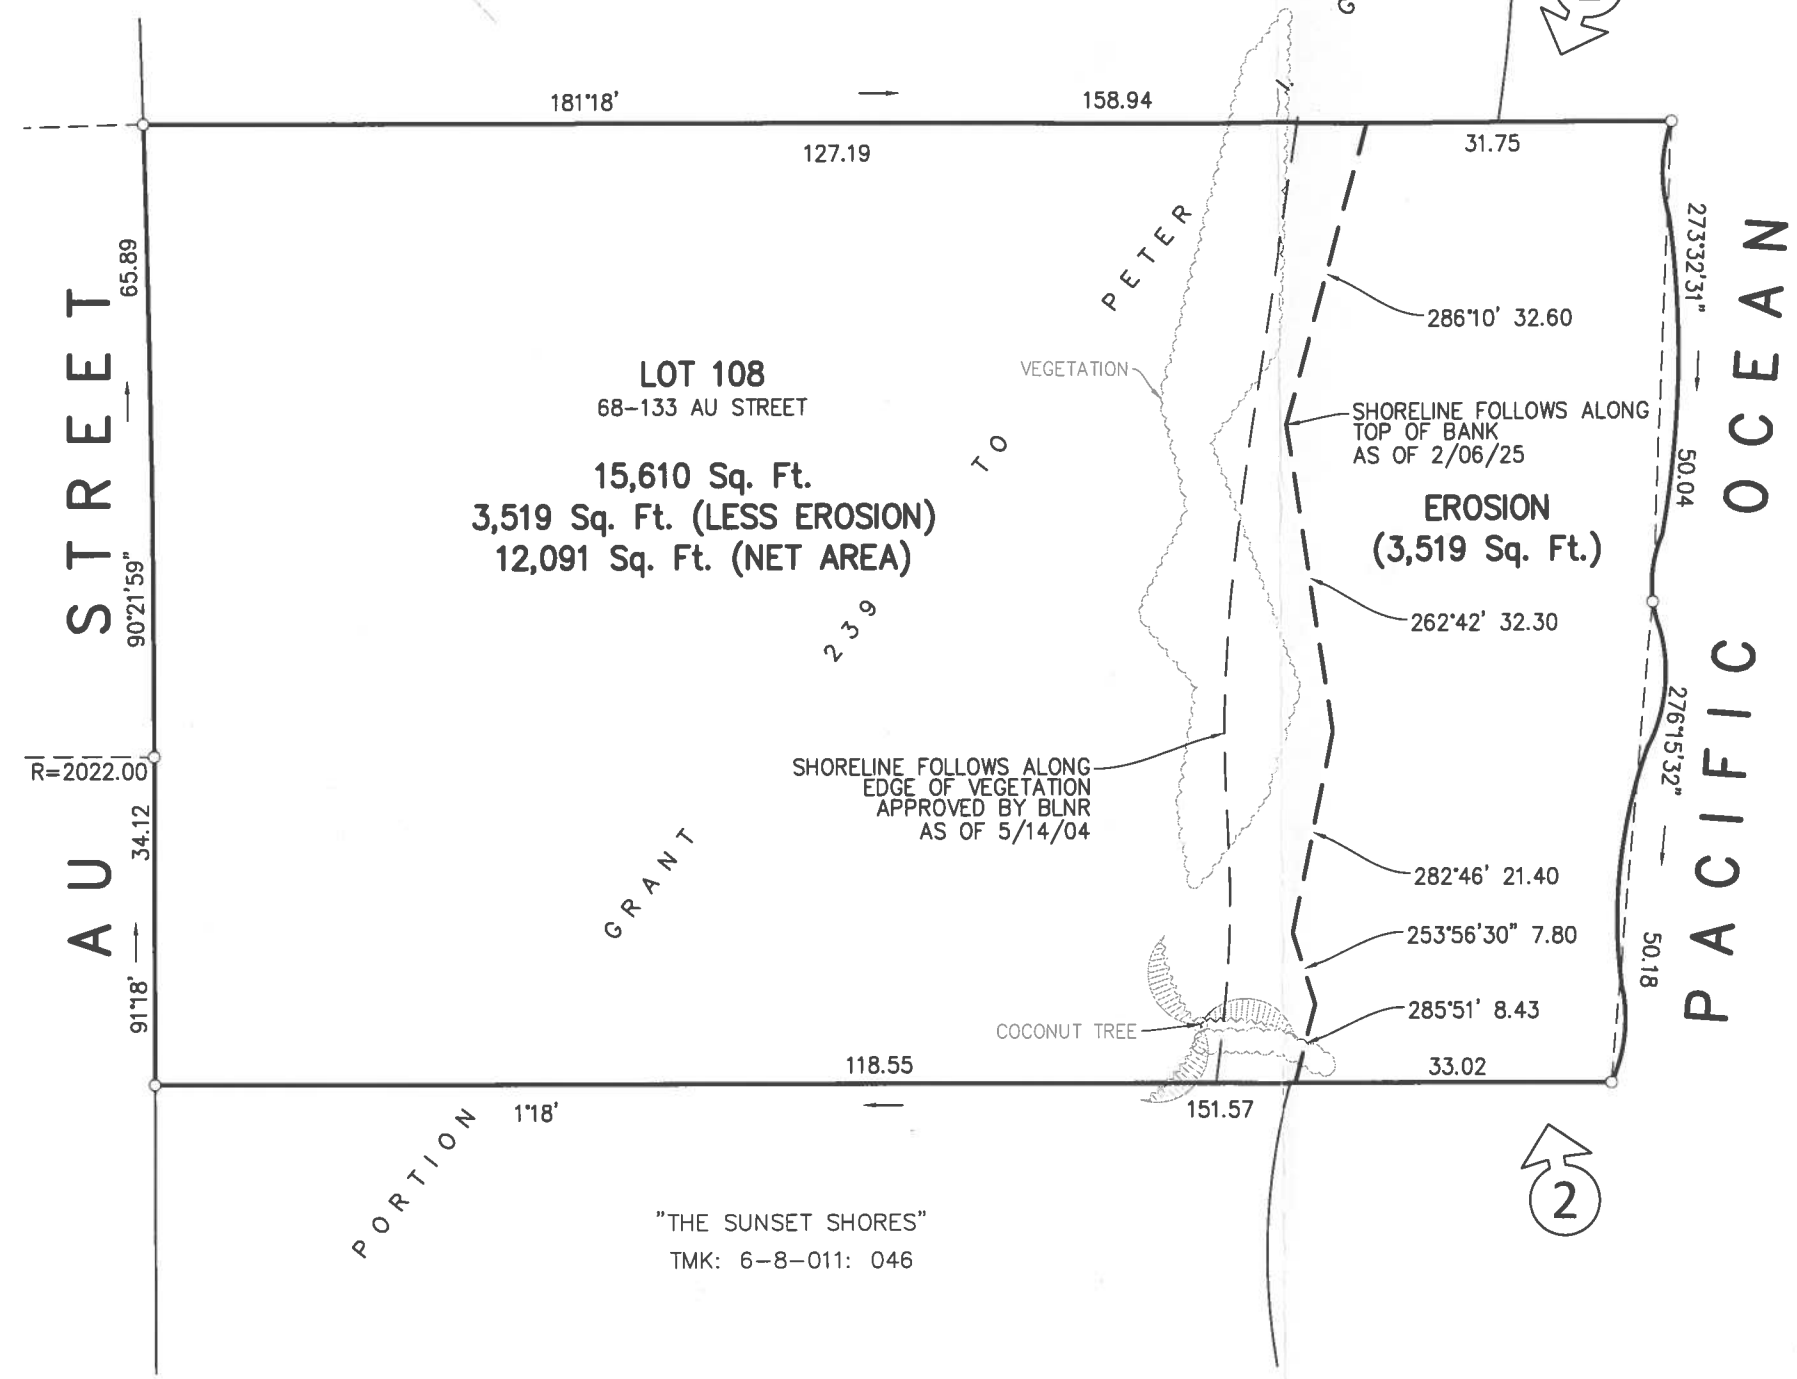

OWNER: LINDA GALLAHER
68-133 AU STREET
WAIALUA, HI 96791

PRELIMINARY
MAP SHOWING
SHORELINE AFFECTING
LOT 108
MOKULEIA BEACH SUBDIVISION
FILE PLAN 863
AT WAIALUA, OAHU, HAWAII

SCALE: 1 IN. = 20 FT.
MARCH 28, 2025 WALTER P. THOMPSON, INC.



THIS WORK WAS PREPARED BY
ME OR UNDER MY SUPERVISION

John R. K. Akina

Exp. 04/30/26

25022c00.dwg/1748.30/FDSW/20250206

TAX MAP KEY : 6 - 8 - 011 : 045

10"x 15" = 1.04 Sq.Ft.