


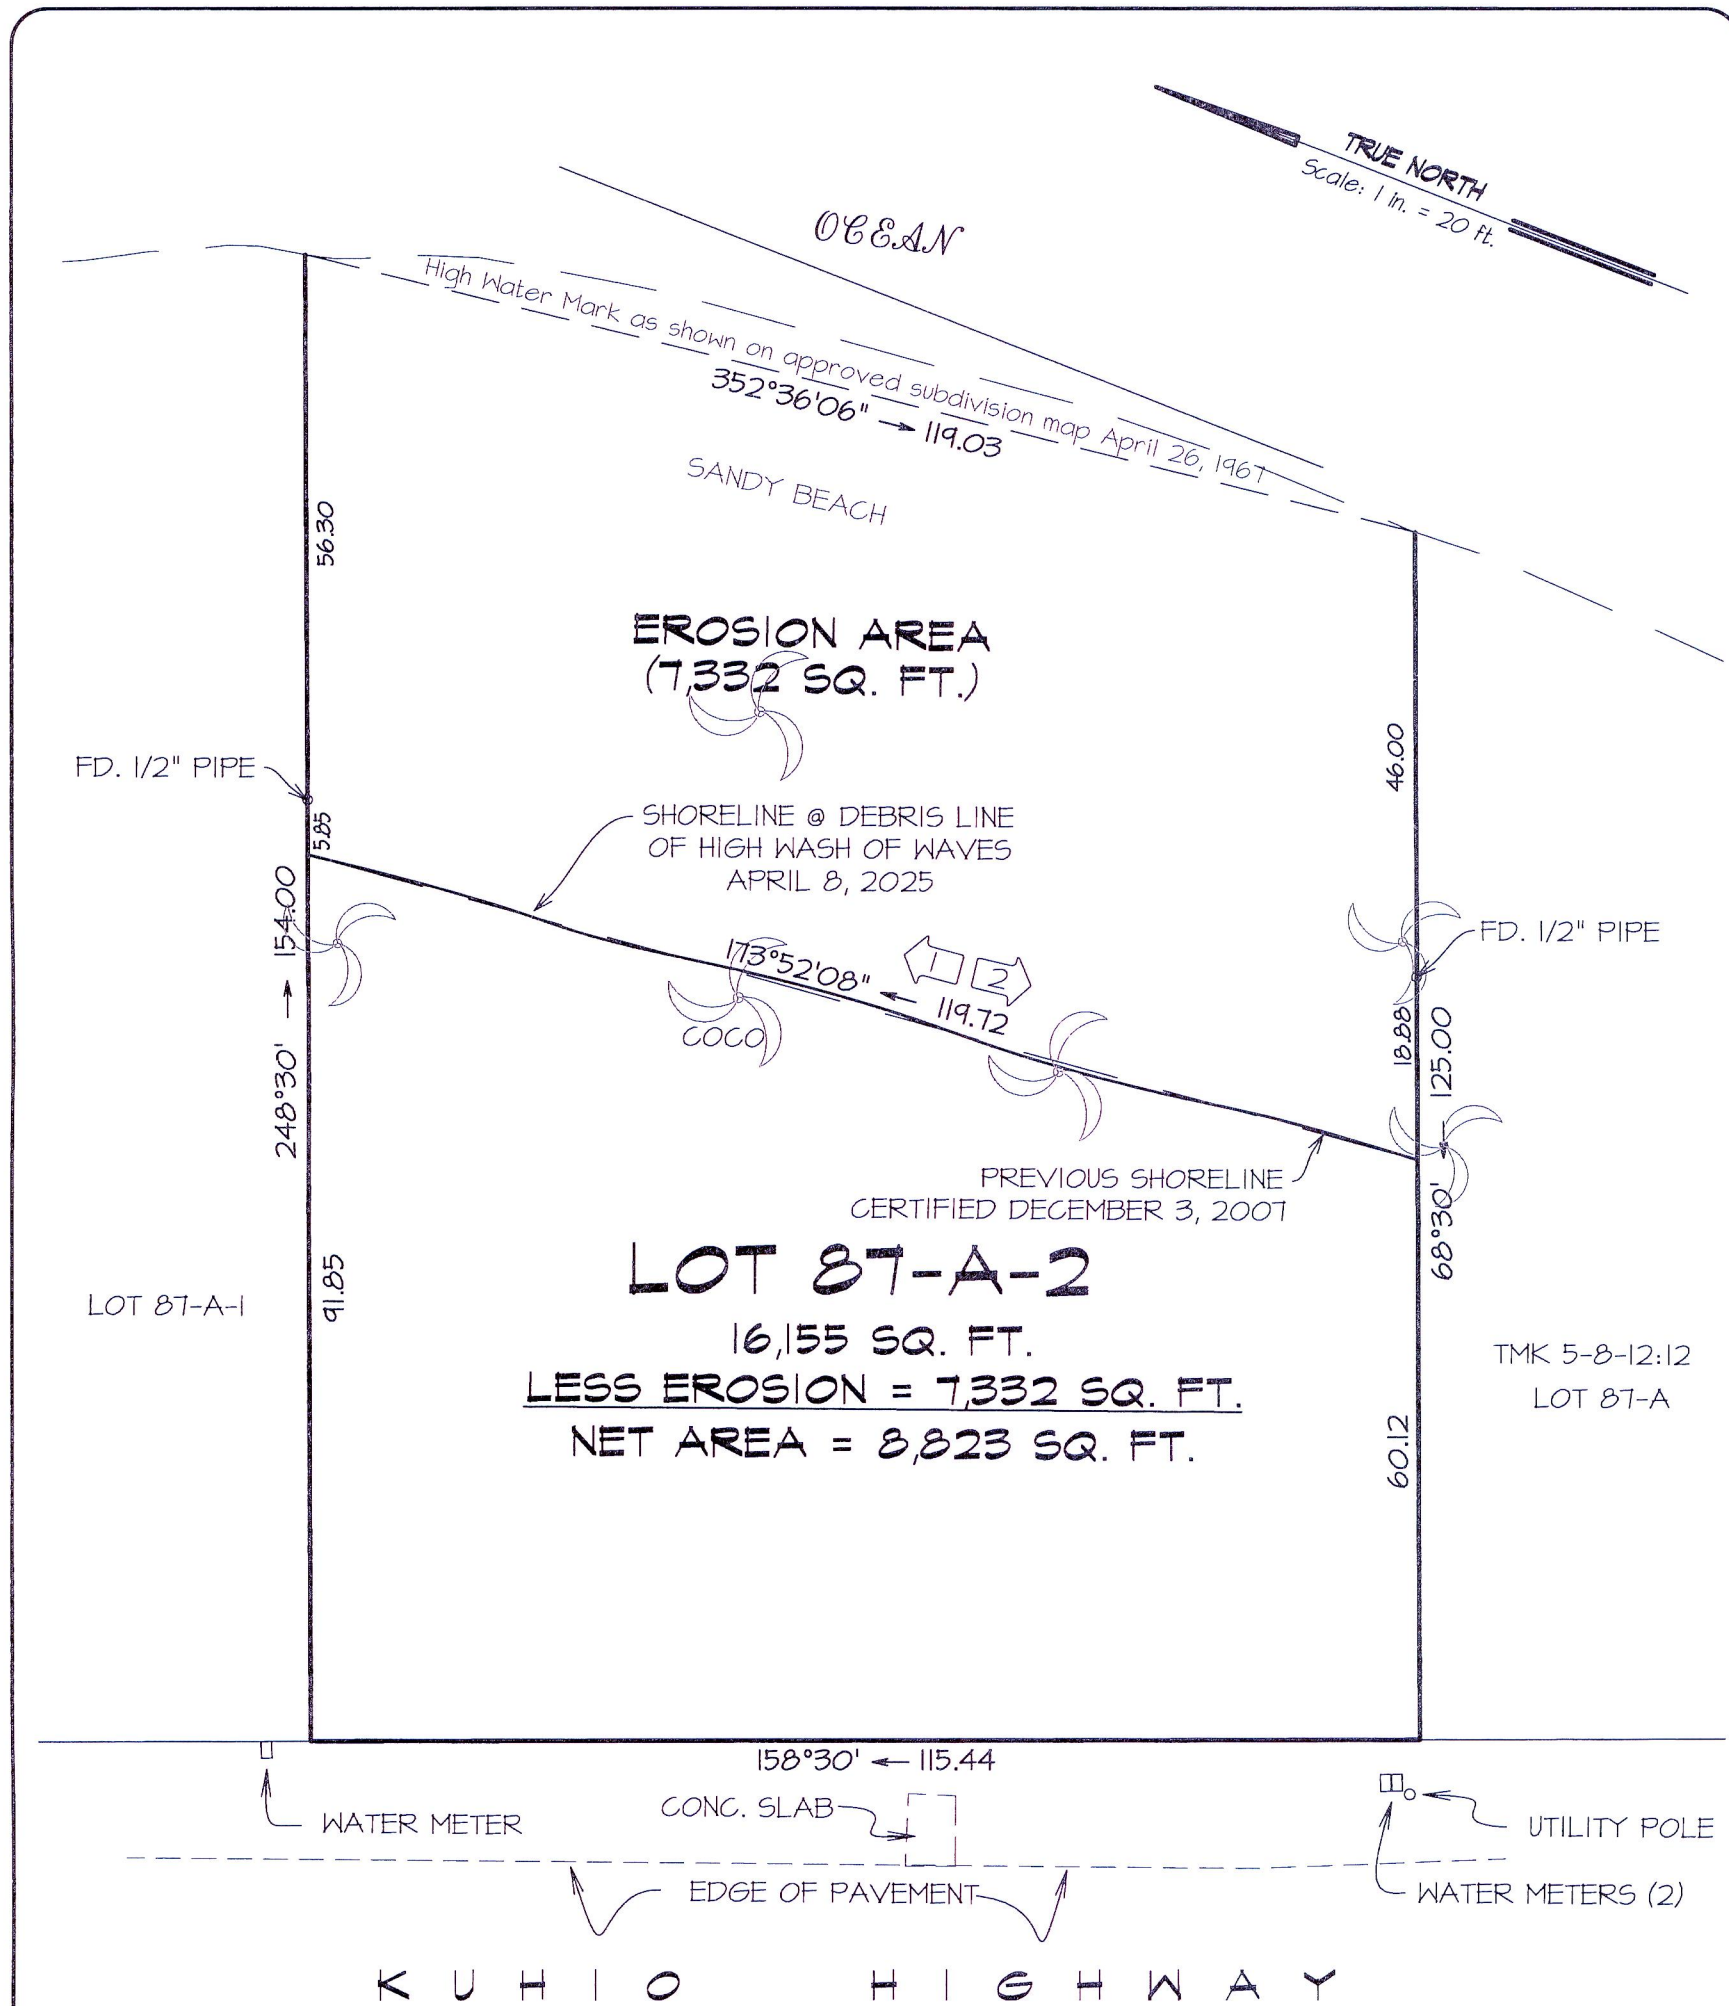

PREPARED FOR:
THERON VINES
1275 E PIONEER STREET
REDLANDS, CA 92374

MAY 14, 2025

LEGEND

2 - DENOTES SHORELINE PHOTO
DIRECTION & #

NOTE:

1. FEATURES SHOWN HEREON REPRESENT
CONDITIONS EXISTING ON APRIL 8, 2025



Honua Engineering, Inc.
P.O. Box 851 Hanalei, HI 96714 (808) 826-7256

TMK: 5-8-12:02 (4 th Div.)

SHORELINE CERTIFICATION MAP
OF
LOT 87-A-2
WAINIHA HUI LAND
being a portion of
R.P. 7194, L.C. AW. 11216
AP. 5 TO M. KEKAUONOHI
at
WAINIHA, KAUAI, HAWAII



Graphic Scale in Feet



THIS MAP WAS PREPARED BY ME OR
UNDER MY SUPERVISION

Brian M. Hennessy

BRIAN M. HENNESSY
Licensed Professional Land Surveyor
Certificate No. 14,484 EXP. 4/30/26

Project No. 7761.1