


SHORELINE CERTIFICATION

MAP SHOWING

LOT E-3


Being a Portion of Subdivision Map CON-21-000447 at Keauhou 2nd,
North Kona, County of Hawaii Island of Hawaii and State of Hawaii
TMK (3) 7-8-012:001-0000

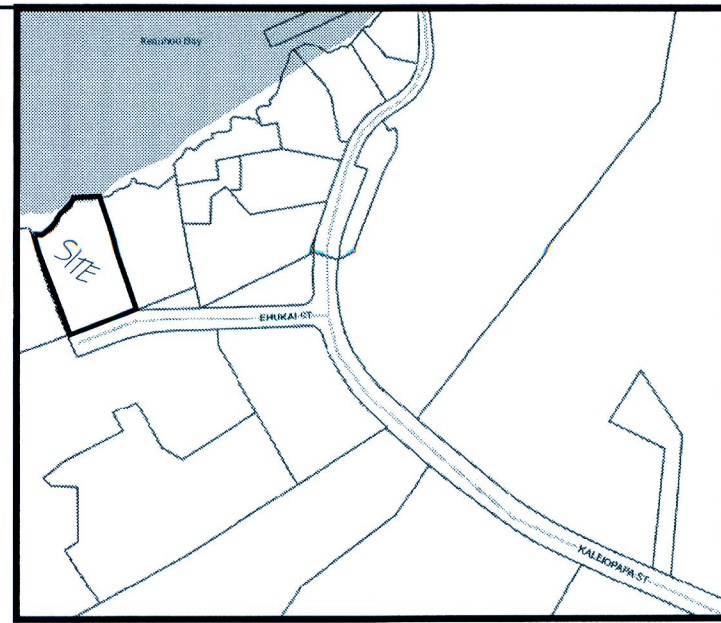

VICINITY MAP
(NOT TO SCALE)

Portion of L.C. Aw. 5785,
Ap. 2 to Keahualaaukoku

15" X 21" = 2.19 SQ. FT.

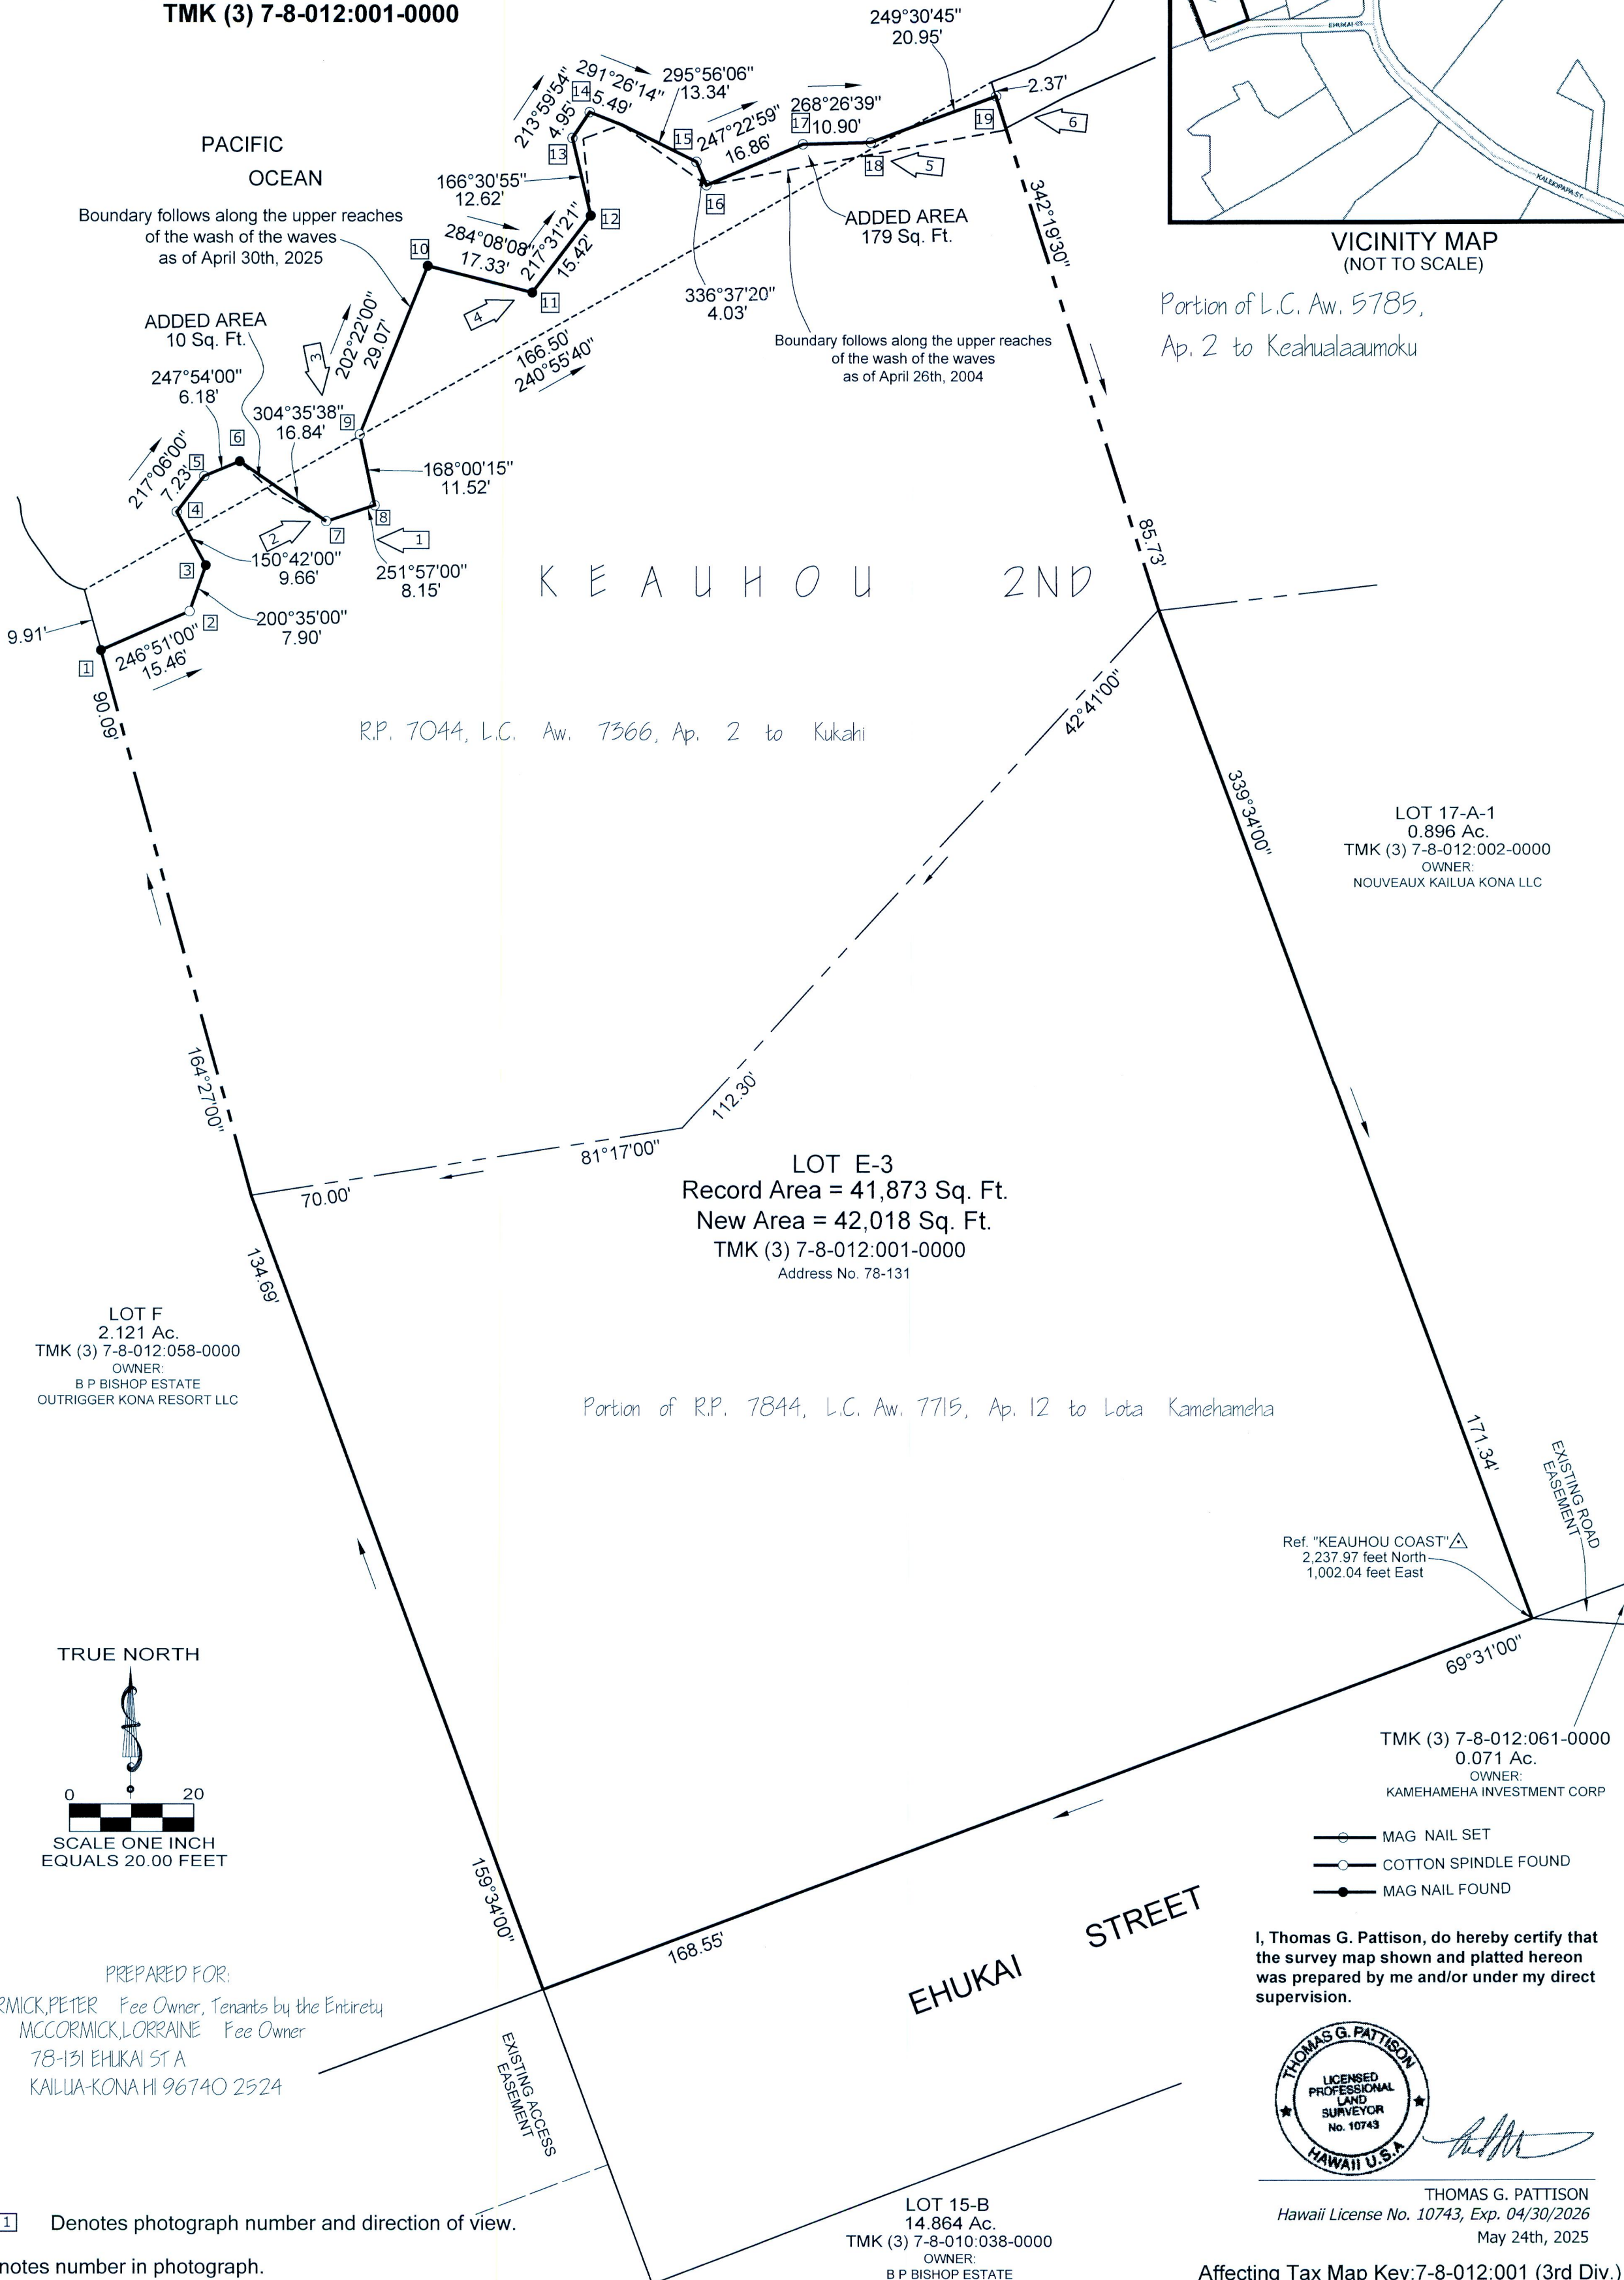


TRUE NORTH
0 20
SCALE ONE INCH
EQUALS 20.00 FEET

PREPARED FOR:
MCCORMICK, PETER Fee Owner, Tenants by the Entirety
MCCORMICK, LORRAINE Fee Owner
78-131 EHUKEI ST A
KAILUA-KONA HI 96740 2524

NOTES:

1. Denotes photograph number and direction of view.
2. Denotes number in photograph.
3. Azimuths and distances are based on record information.

PATTISON LAND SURVEYING

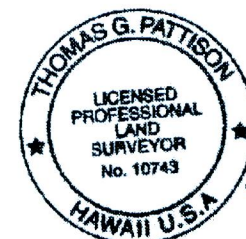

THOMAS G. PATTISON
Hawaii License No. 10743, Exp. 04/30/2026
May 24th, 2025

Affecting Tax Map Key: 7-8-012:001 (3rd Div.)

P.O. Box 384569 • Waikoloa Hawaii • 96738
Office 808.327.9439