


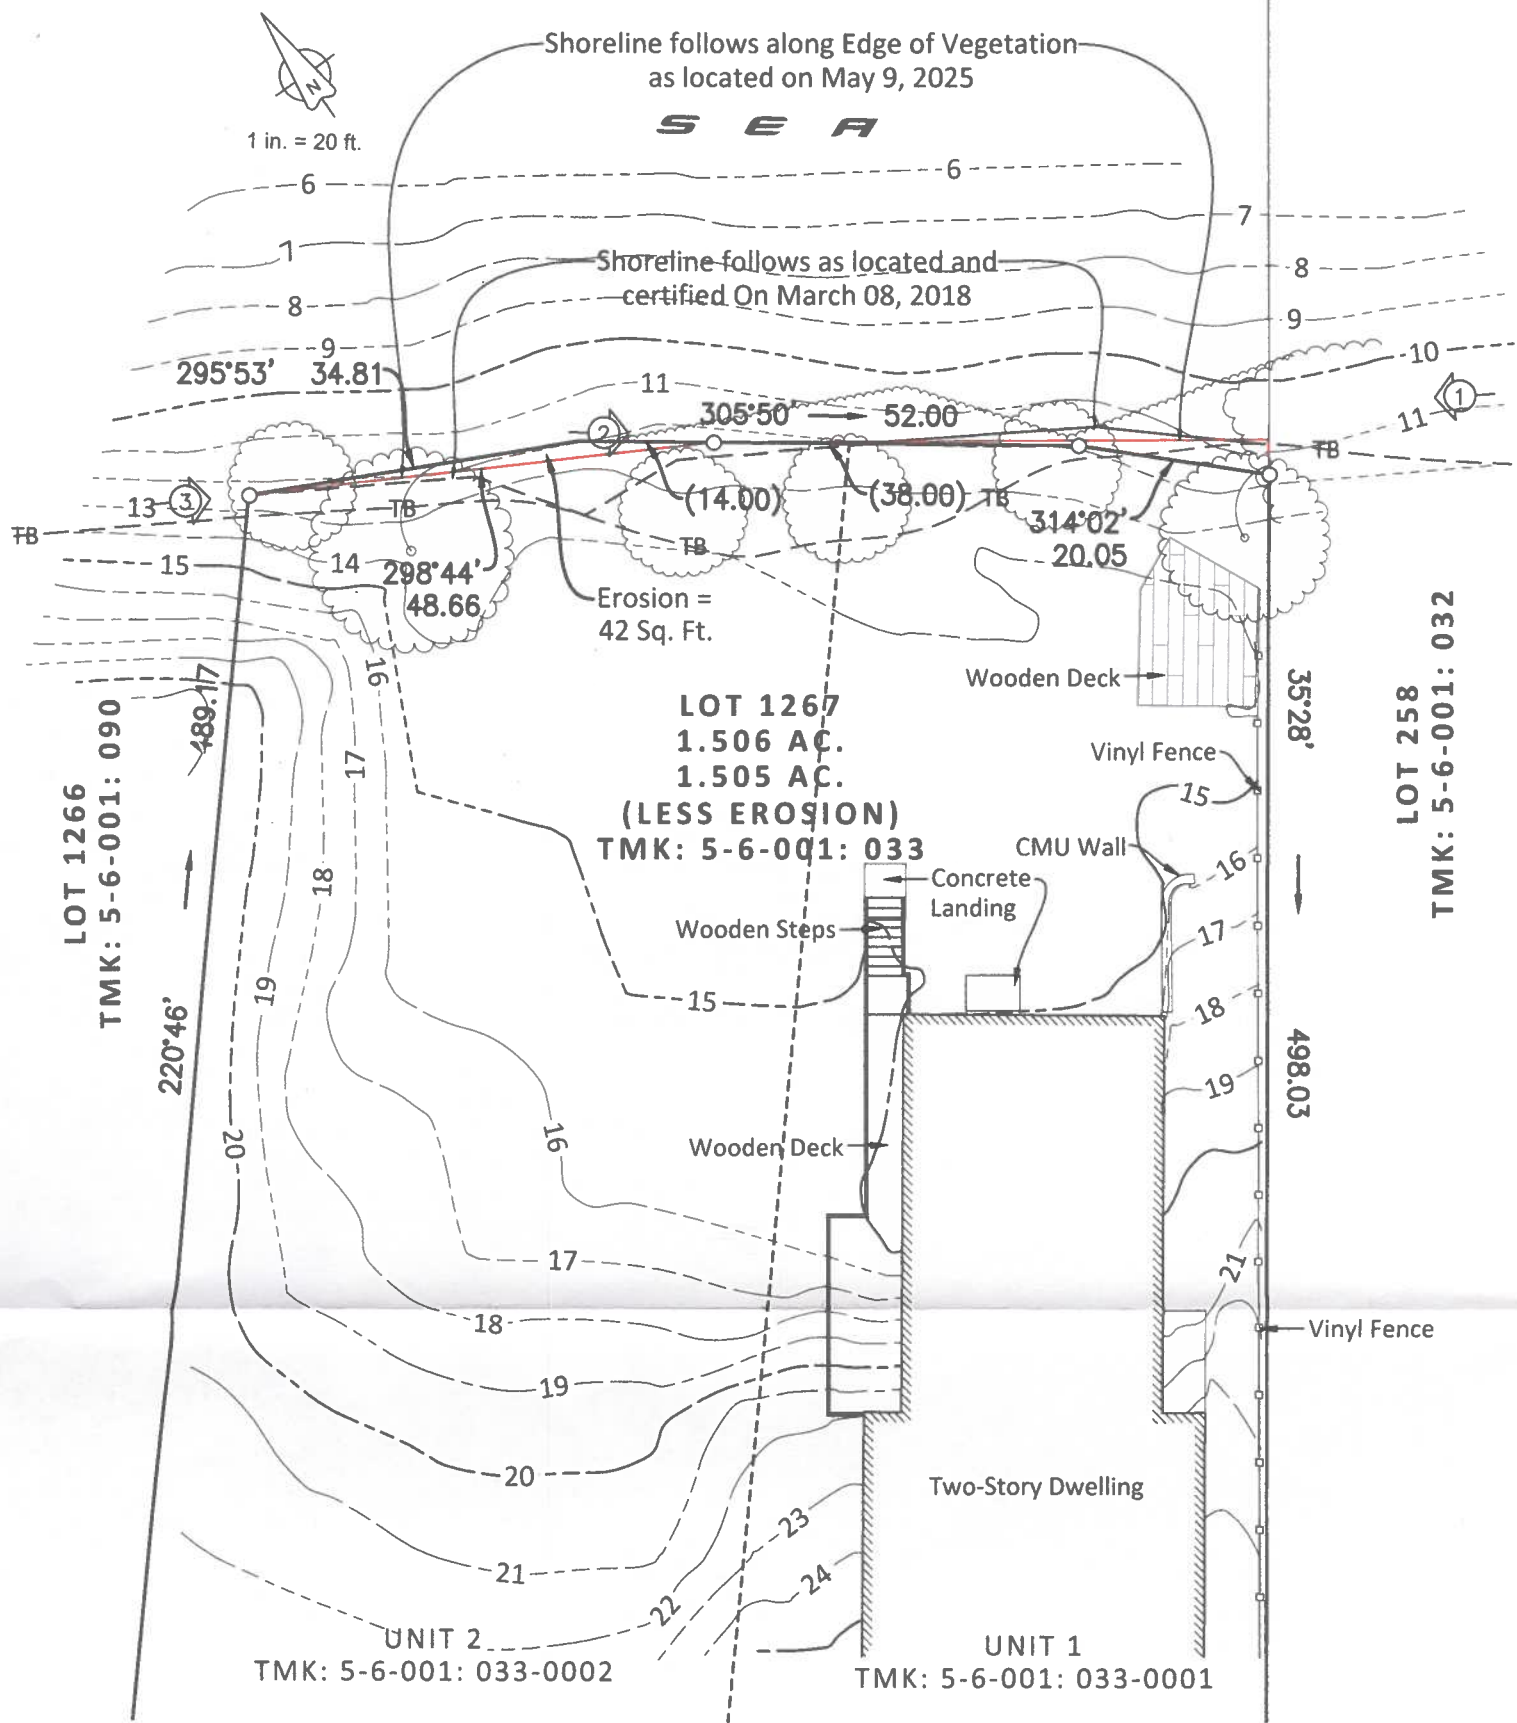


SHORELINE CERTIFICATION MAP "MALAEKAHANA BEACH ESTATES" CONDOMINIUM PROJECT BEING LOT 1267 LAND COURT APPLICATION 1095

AT KAHUKU, KOOLAULOA, OAHU, HAWAII
 TMK: (1) 5-6-001: 090-0001&002
 SITE ADDRESS: 56-155 UNIT 1 & 2 KAMEHAMEHA
 HIGHWAY, KAHUKU, HI 96731

OWNERS: UNIT 1 - THE LARRUCEA FAM TR
 UNIT 2 - KISHORE KANAKAMEDALA

NOTES:

1. - Symbol represents direction and location of photographs taken on May 9, 2025 at 1200.
2. All Seaward Property Corners were marked and set with 1/2" pipes.

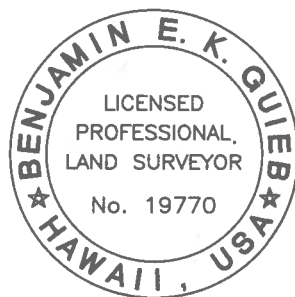

This work was prepared by me
 or under my supervision

 BENJAMIN E. K. GUIEB
 Licensed Professional Land Surveyor
 Certificate Number 19770
 Exp. 4/30/2026