


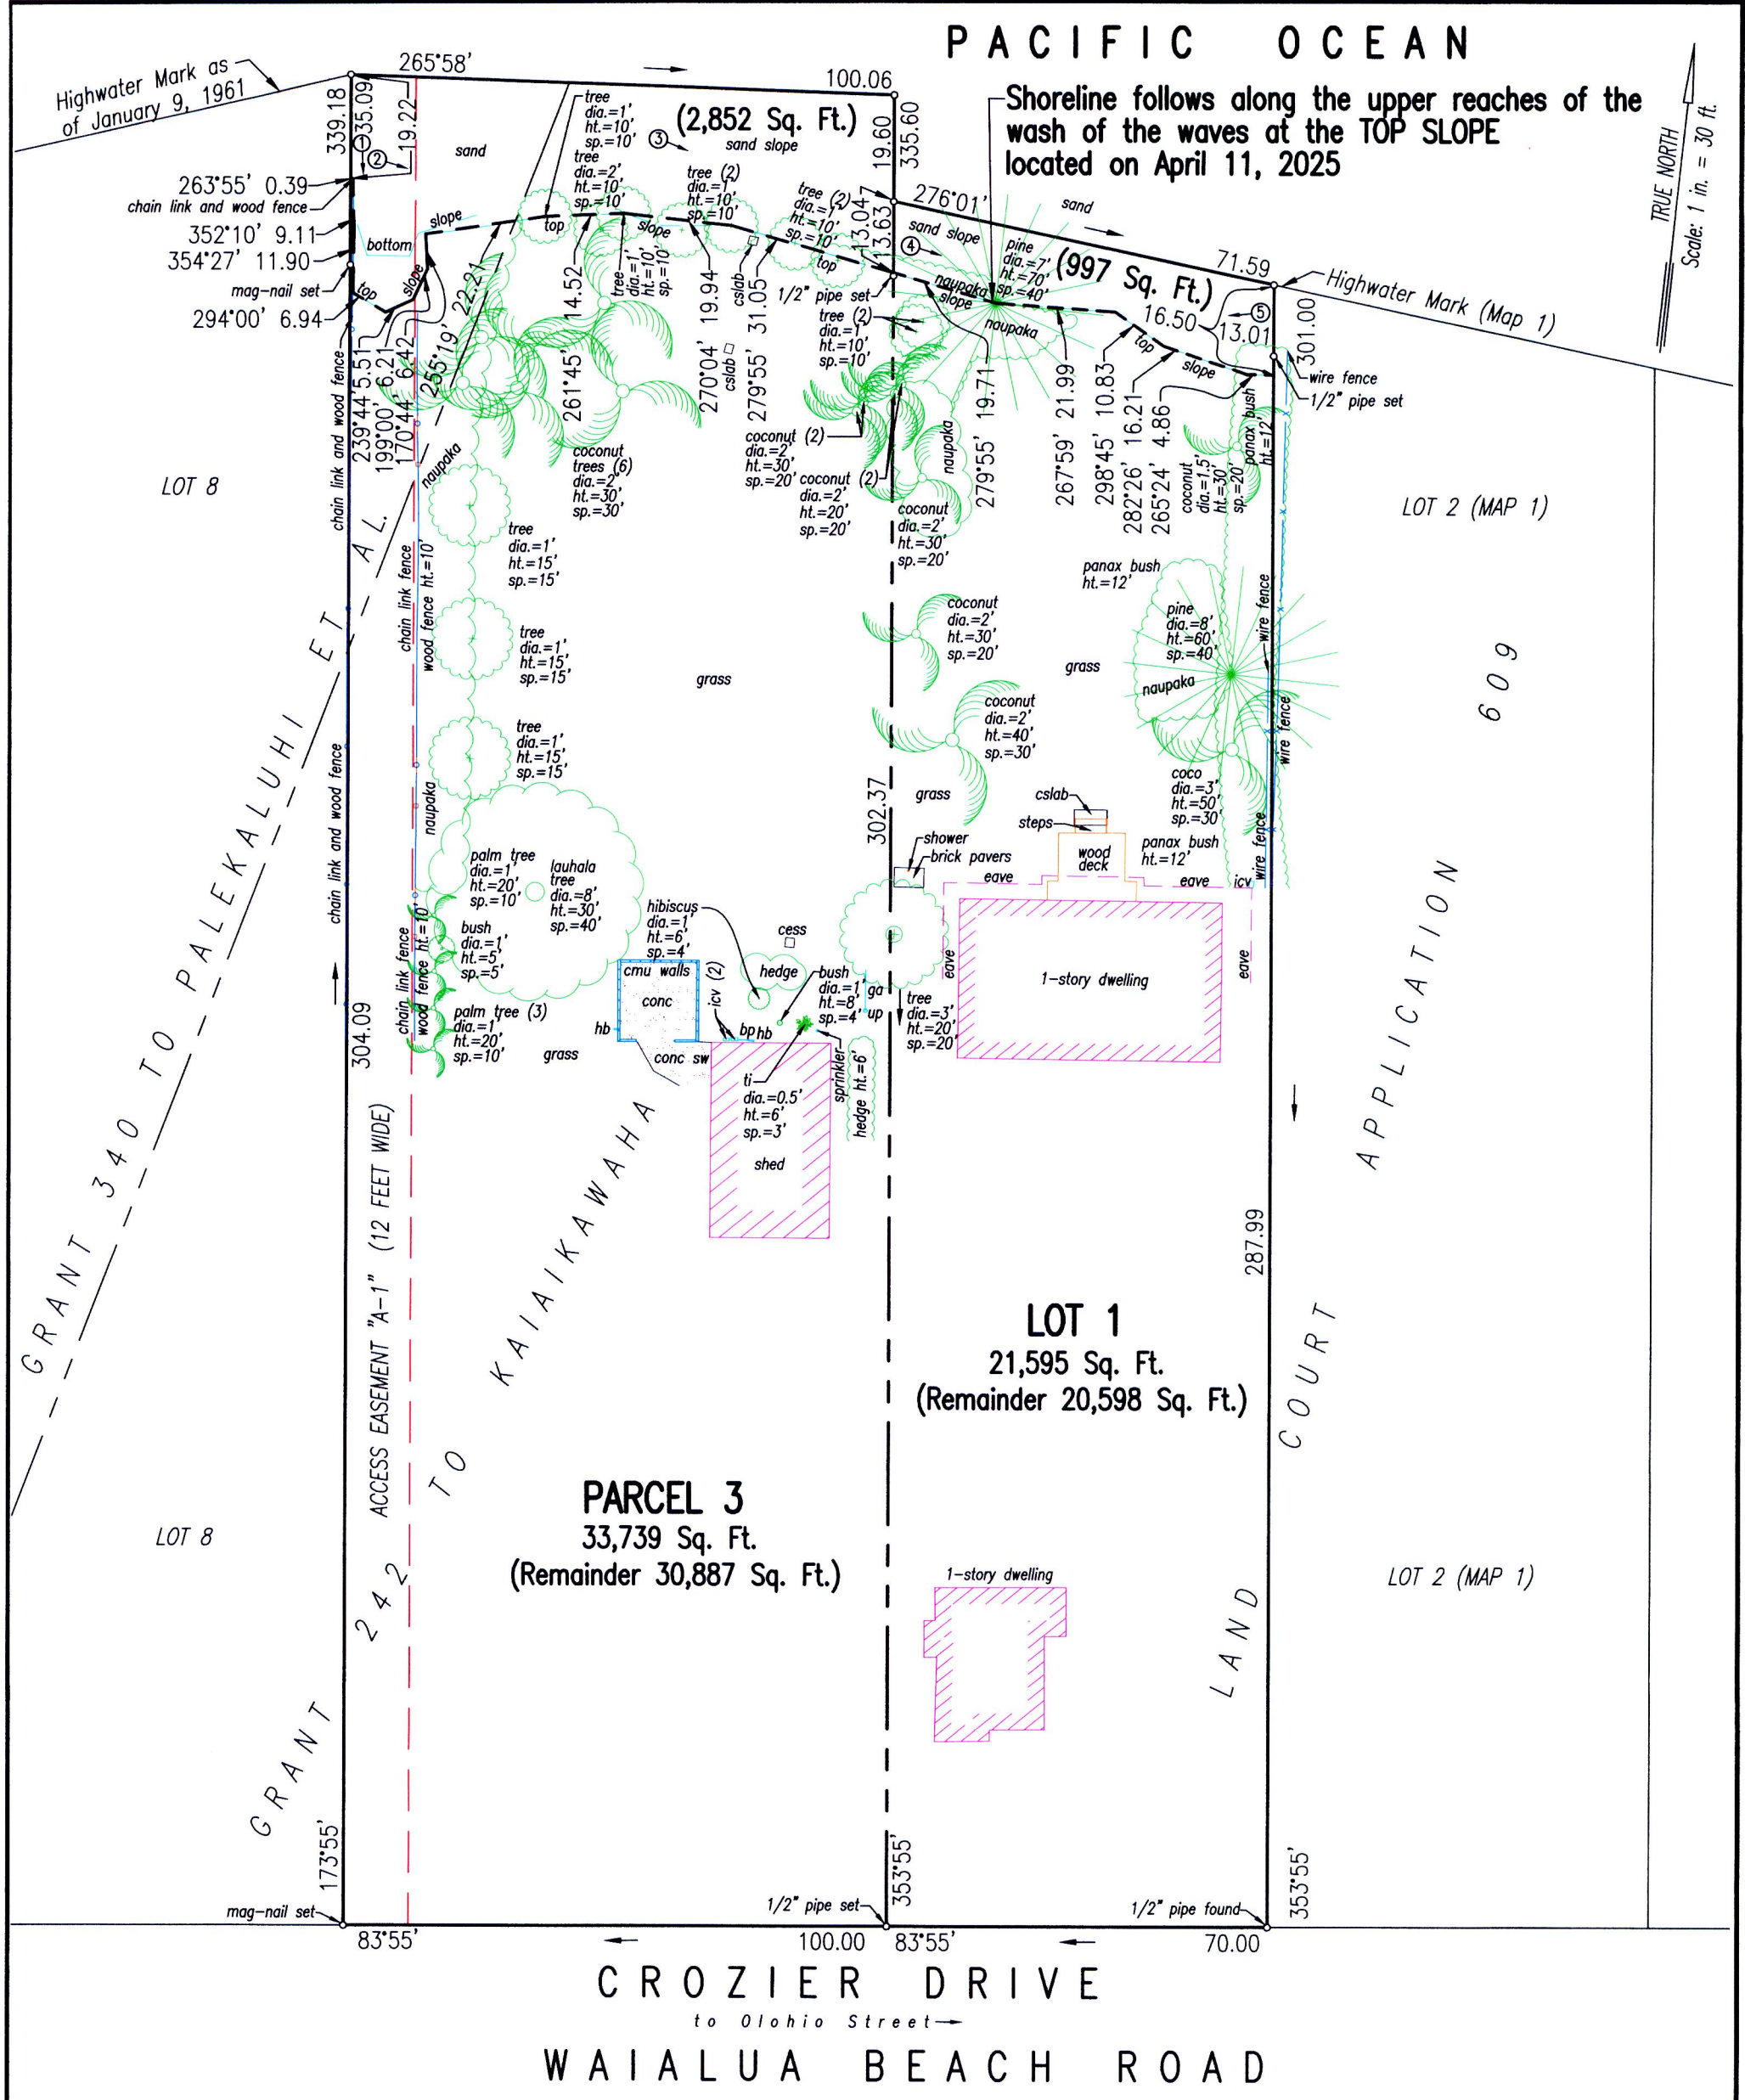

LEGEND:

bp	backflow preventer
cmu	concrete masonry unit
conc	concrete
crm	concrete rubble masonry
cslab	concrete slab
dia	diameter
ga	guy anchor
hb	hose bibb
ht	height
icv	irrigation control valve
sp	spread
sw	sidewalk
up	utility pole

NOTE:

①—Picture Number & Direction

Only items shown were surveyed

SHORELINE SURVEY MAP
LOT 1 (MAP 1)
LAND COURT APPLICATION 609
PARCEL 3
BEING A PORTION OF R. P. GR. 340
TO PALEKALUHI ET AL.
AND R. P. GR. 242 TO KAIKAWAHA
At Mokuleia, Waialua, Oahu, Hawaii
Date: April 11, 2025
Tax Map Key (1) 6-8-004: 003 & (1) 6-8-004: 004
Scale: 1 in. = 30 ft.
Owner: Libby Trust
Address: 4263 Kaimanahila Street
Honolulu, Hawaii 96816



This map was prepared by me or under my direct supervision

Arden J. Torcuato
LICENSED PROFESSIONAL LAND SURVEYOR
CERTIFICATE NUMBER 10257
EXP. 4/30/2026