


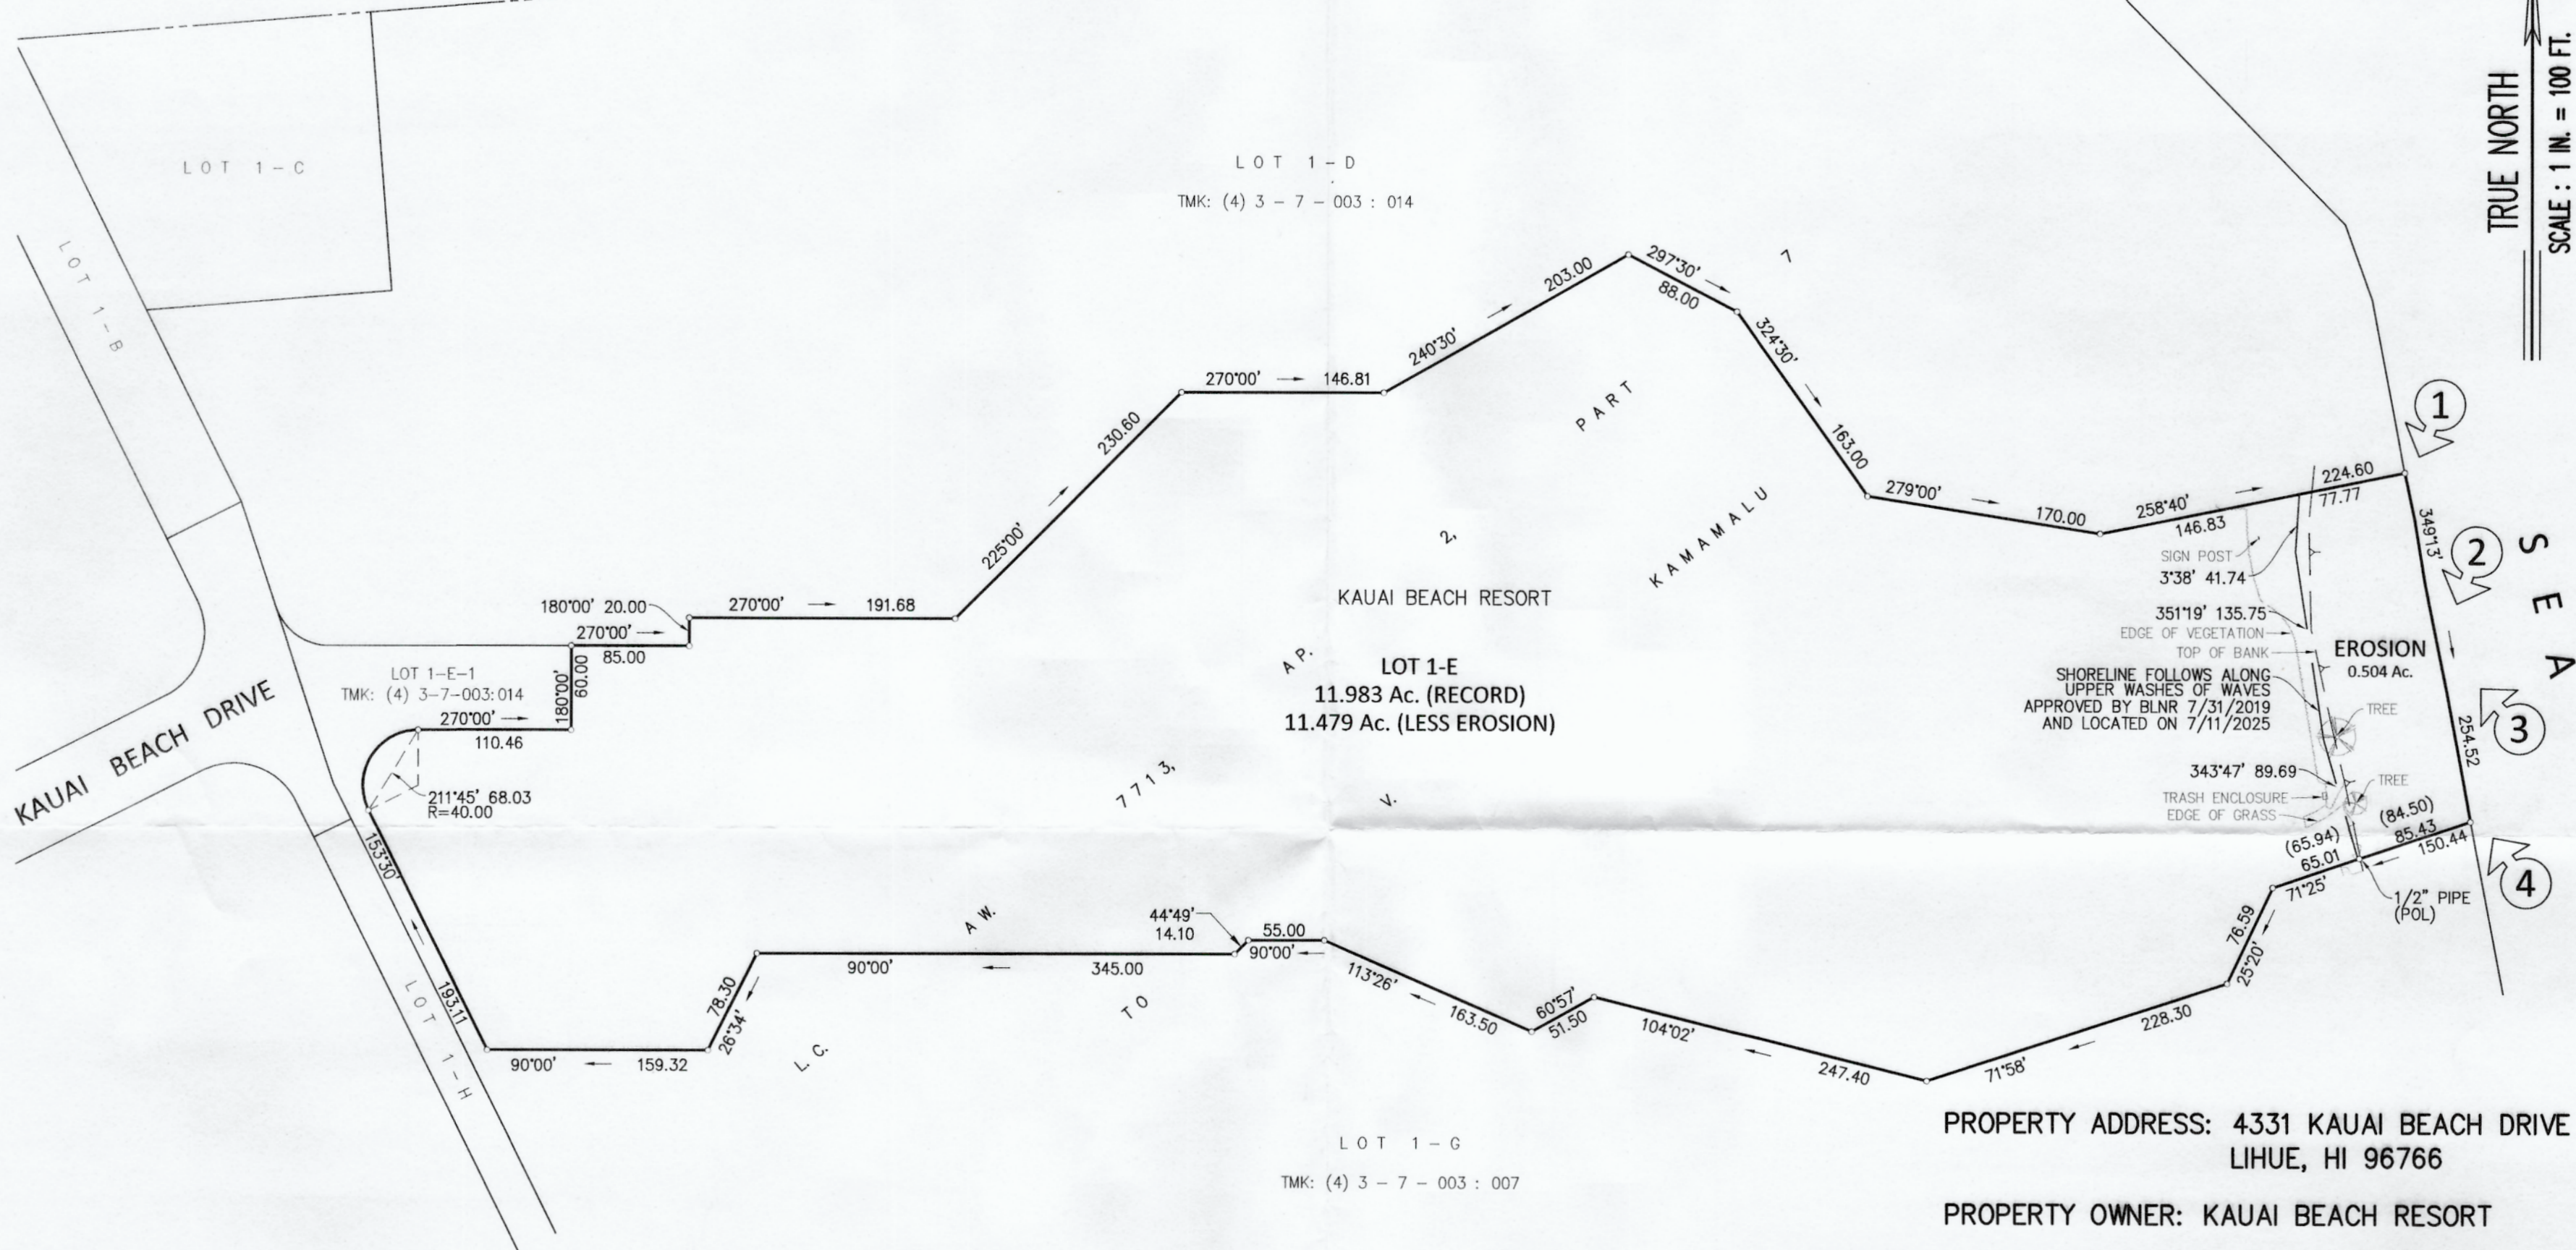


TRUE NORTH
SCALE: 1 IN. = 100 FT.

WPT
Walter P. Thompson, Inc.
Surveying & Mapping

P.O. BOX 3351 HONOLULU, HI 96801
PH. (808) 536-2705 FX. (808) 599-4032

100 50 0 100 200
GRAPHIC SCALE
SCALE: 1 IN. = 100 FT.

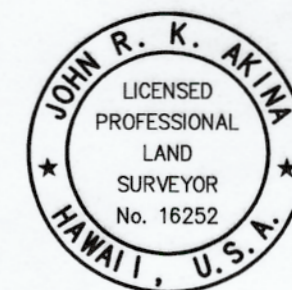

THIS WORK WAS PREPARED BY
ME OR UNDER MY SUPERVISION
John R. K. Akina
Exp. 04/30/26

MAP SHOWING
SHORELINE AFFECTING
LOT 1-E
BEING A PORTION OF
L.C. AW. 7713, AP. 2, PART 7
TO V. KAMAMALU
AT HANAMAULU, LIHUE, KAUAI, HAWAII

SCALE: 1 IN. = 100 FT.
JULY 21, 2025 WALTER P. THOMPSON, INC.