





NOTE: Photos taken on July 14, 2025

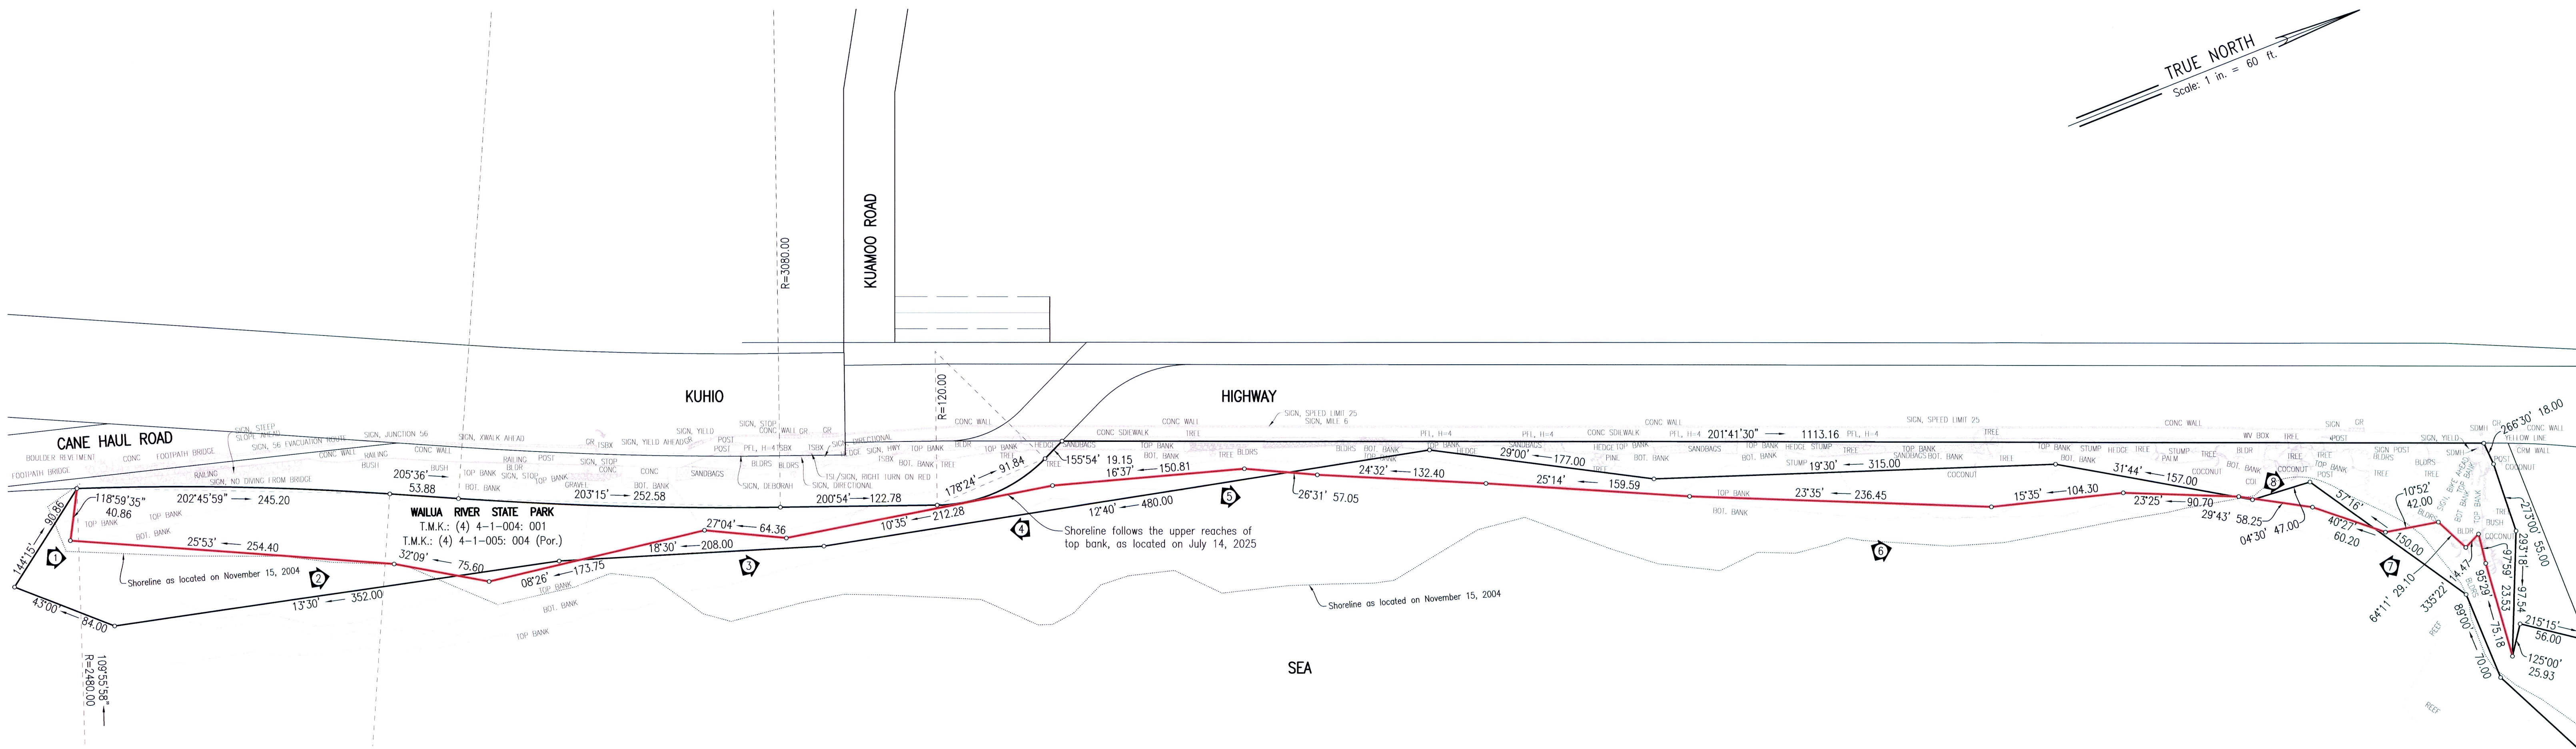

SHORELINE SURVEY MAP
WAILUA RIVER STATE PARK
AS SHOWN ON C.S.F. NO. 17,922

WAILUA, KAWAIHAU (PUNA), KAUAI, HAWAII

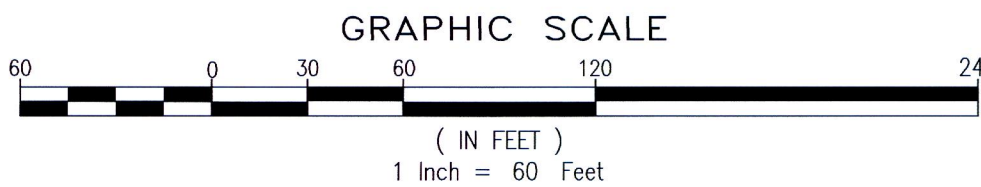

CONTROLPOINT SURVEYING, INC.
615 Piikoi Street, Suite 700
HONOLULU, HAWAII 96814



This work was prepared by me
or under my direct supervision.
Rico D. Erolin
Licensed Professional Land Surveyor
Certificate Number 9325-LS
License Expires April 30, 2026

Owners: COUNTY OF KAUAI Fee Owner
Property Address: RIVER STATE PARK
KAPAA HI 96746

Job No. 21089-DIA SL

T.M.K. (4) 4-1-004: 001 and 4-1-005: 004 (Por.)
F.B. No. 3151A:46

July 25, 2025
36x24=6.0 Sq. Ft.