

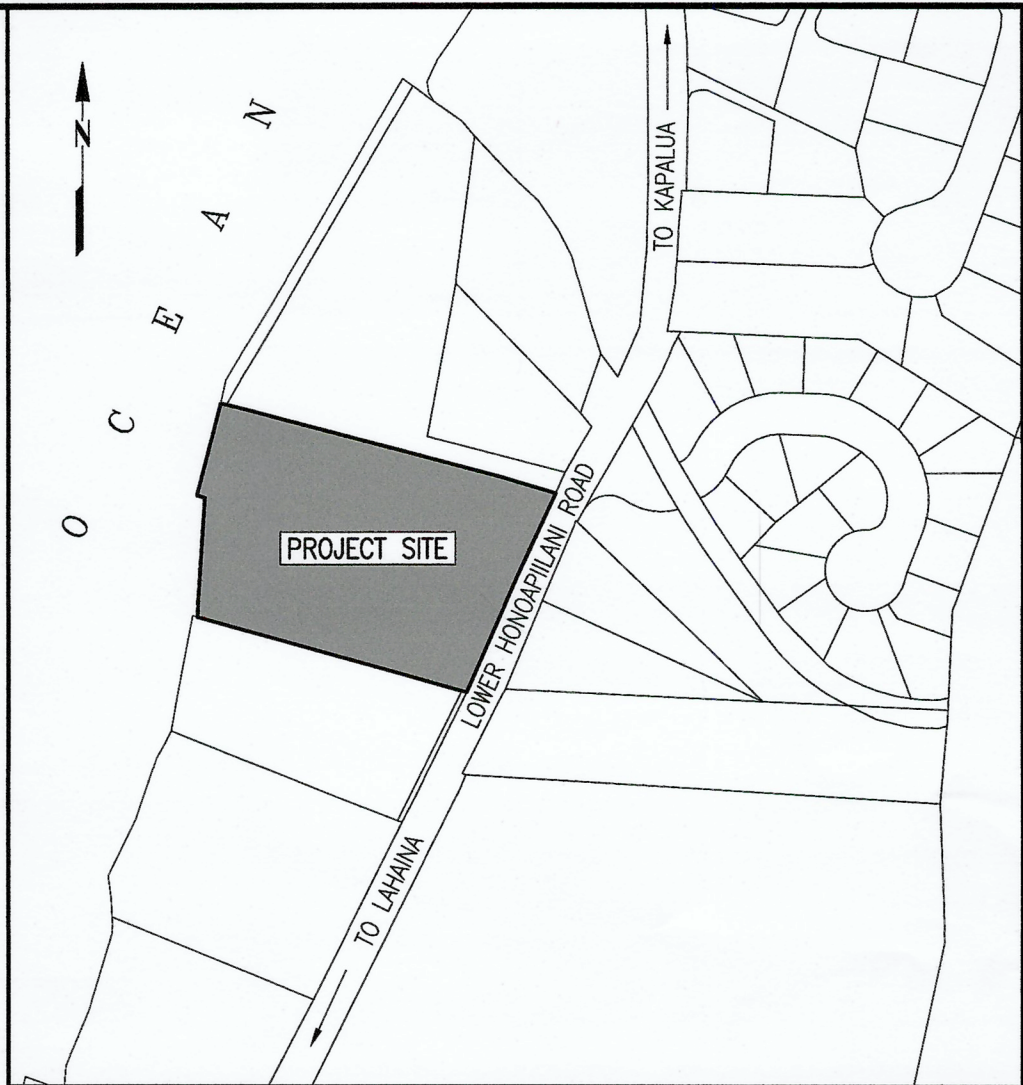


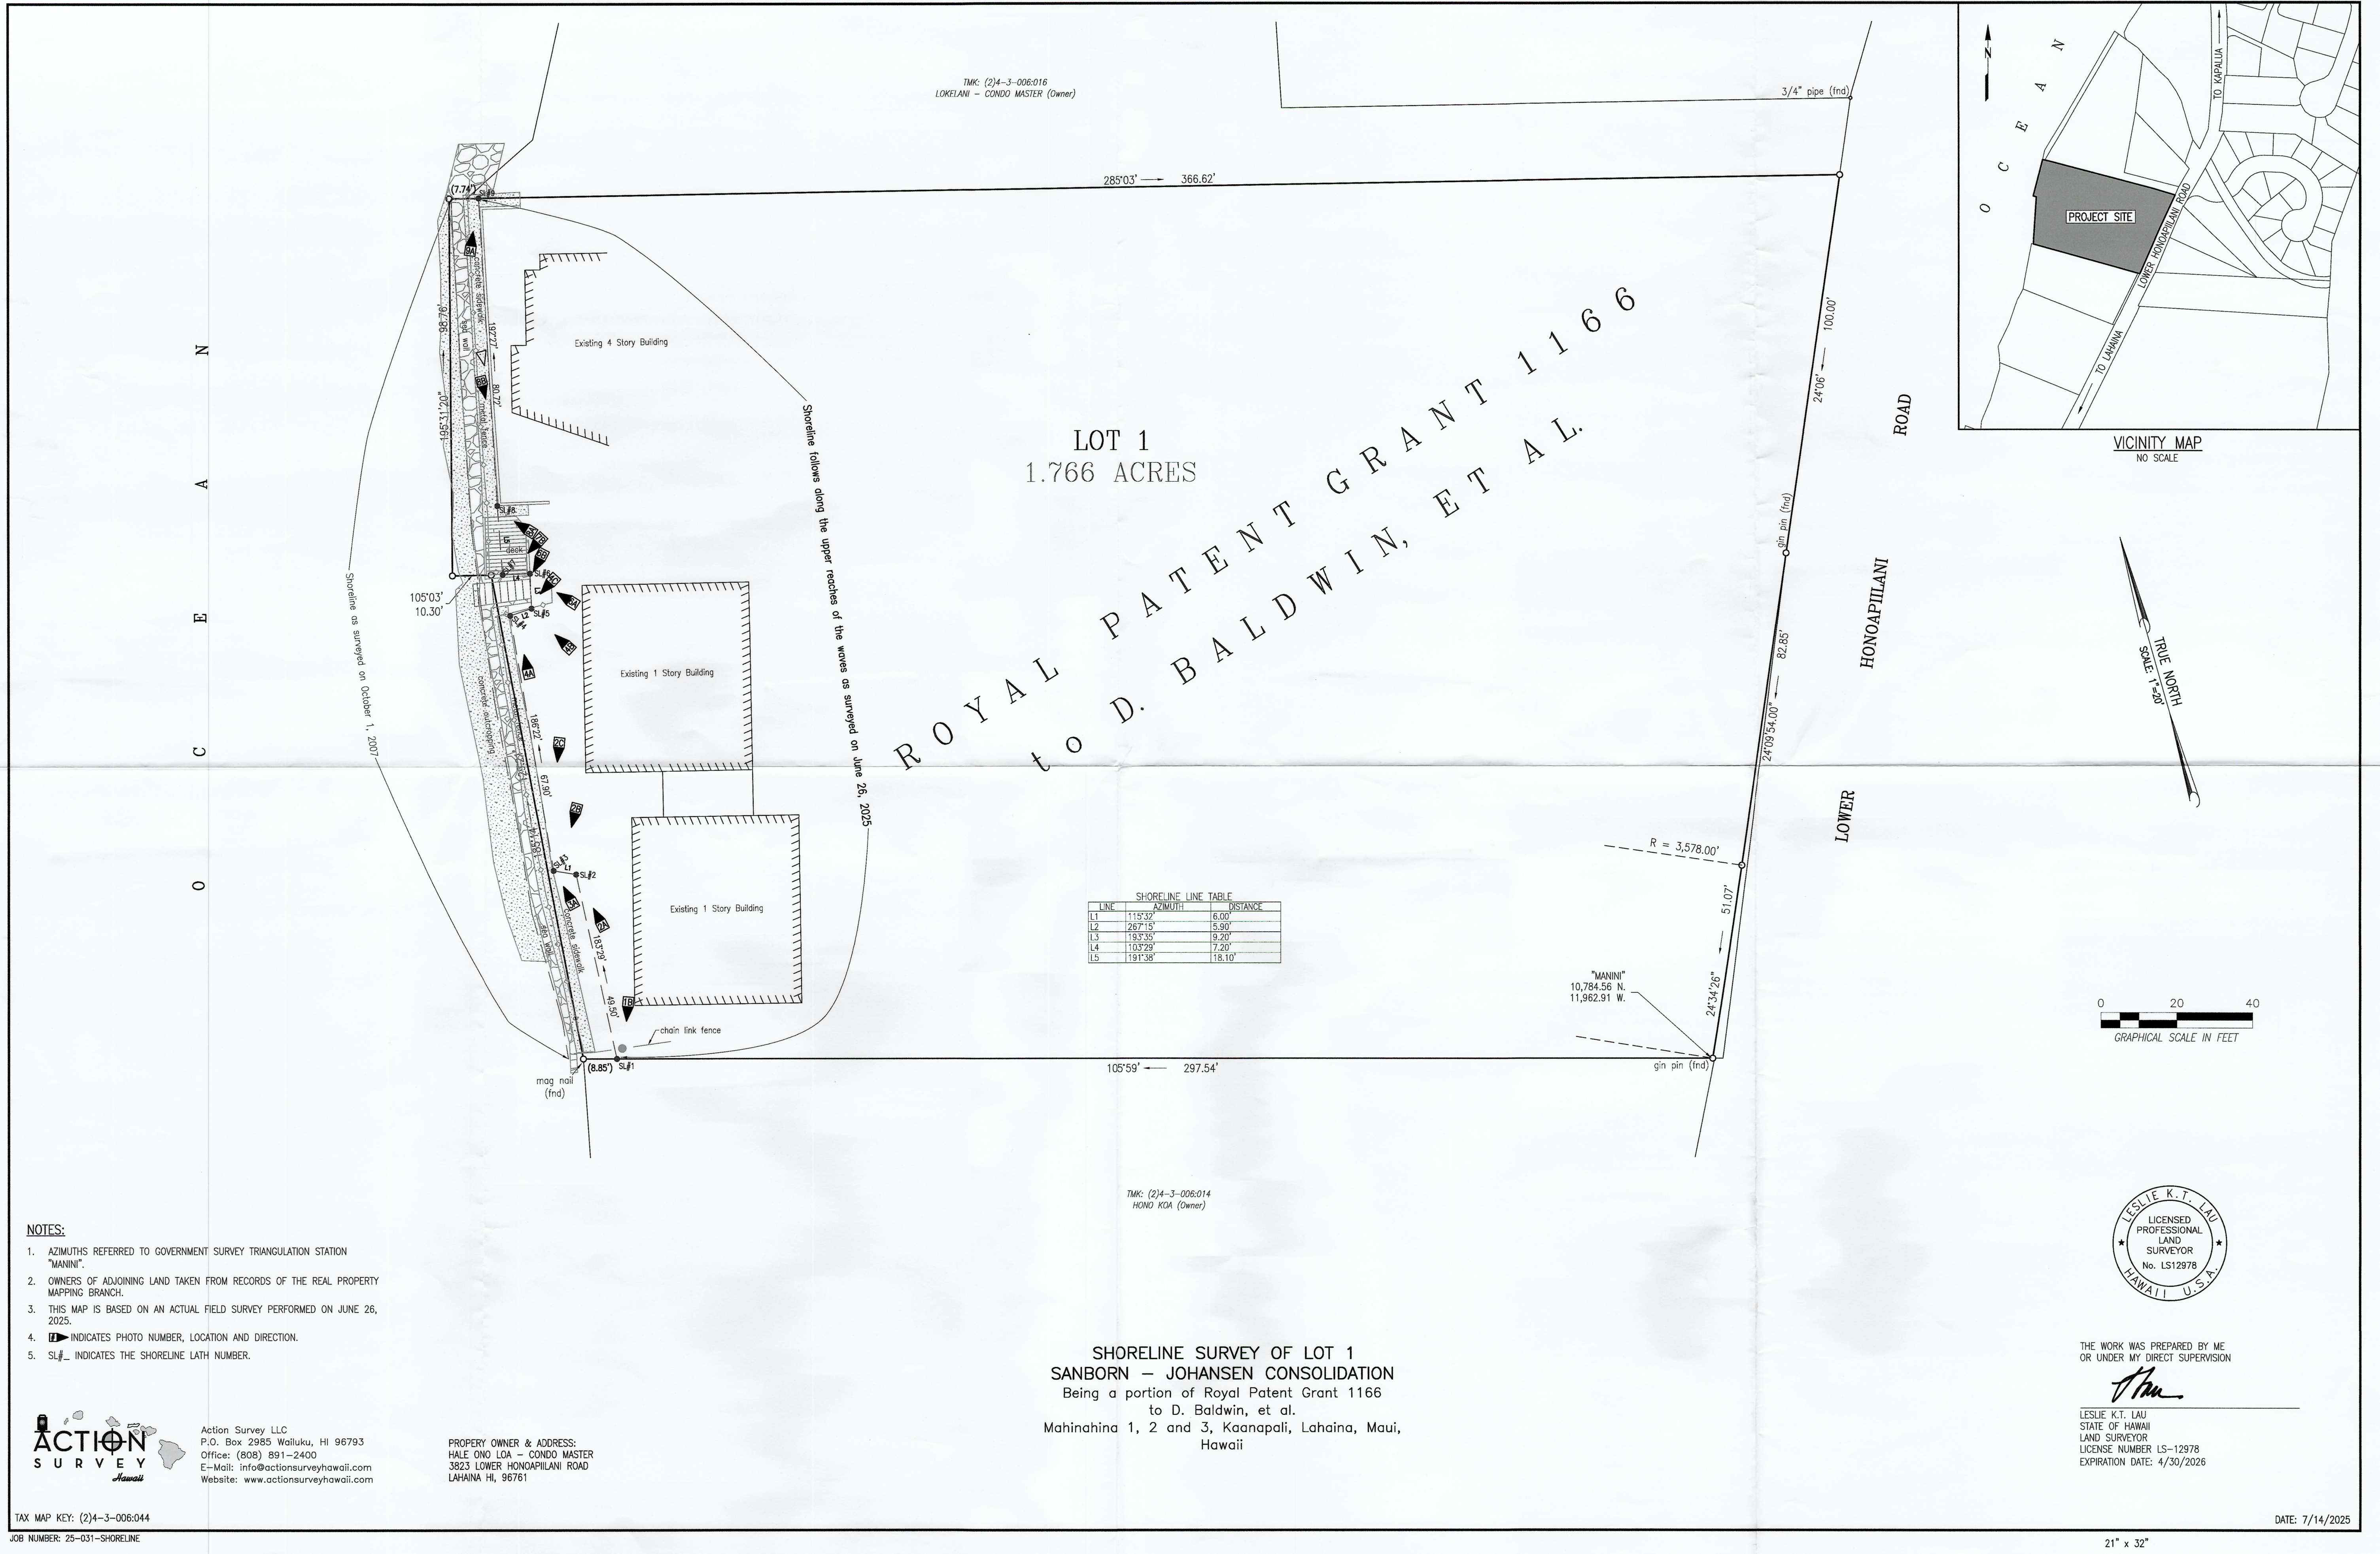

VICINITY MAP
NO SCALE

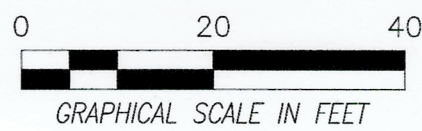

THE WORK WAS PREPARED BY ME
OR UNDER MY DIRECT SUPERVISION

Leslie K.T. Lau
LESLIE K.T. LAU
STATE OF HAWAII
LAND SURVEYOR
LICENSE NUMBER LS-12978
EXPIRATION DATE: 4/30/2026

NOTES:

1. AZIMUTHS REFERRED TO GOVERNMENT SURVEY TRIANGULATION STATION "MANINI".
2. OWNERS OF ADJOINING LAND TAKEN FROM RECORDS OF THE REAL PROPERTY MAPPING BRANCH.
3. THIS MAP IS BASED ON AN ACTUAL FIELD SURVEY PERFORMED ON JUNE 26, 2025.
4. INDICATES PHOTO NUMBER, LOCATION AND DIRECTION.
5. SL#... INDICATES THE SHORELINE LATH NUMBER.



Action Survey LLC
P.O. Box 2985 Wailuku, HI 96793
Office: (808) 891-2400
E-Mail: info@actionsurveyhawaii.com
Website: www.actionsurveyhawaii.com

PROPERTY OWNER & ADDRESS:
HALE OMO LOA - CONDO MASTER
3823 LOWER HONOAPIILANI ROAD
LAHAINA HI, 96761

SHORELINE SURVEY OF LOT 1
SANBORN - JOHANSEN CONSOLIDATION
Being a portion of Royal Patent Grant 1166
to D. Baldwin, et al.
Mahinahina 1, 2 and 3, Kaanapali, Lahaina, Maui,
Hawaii