
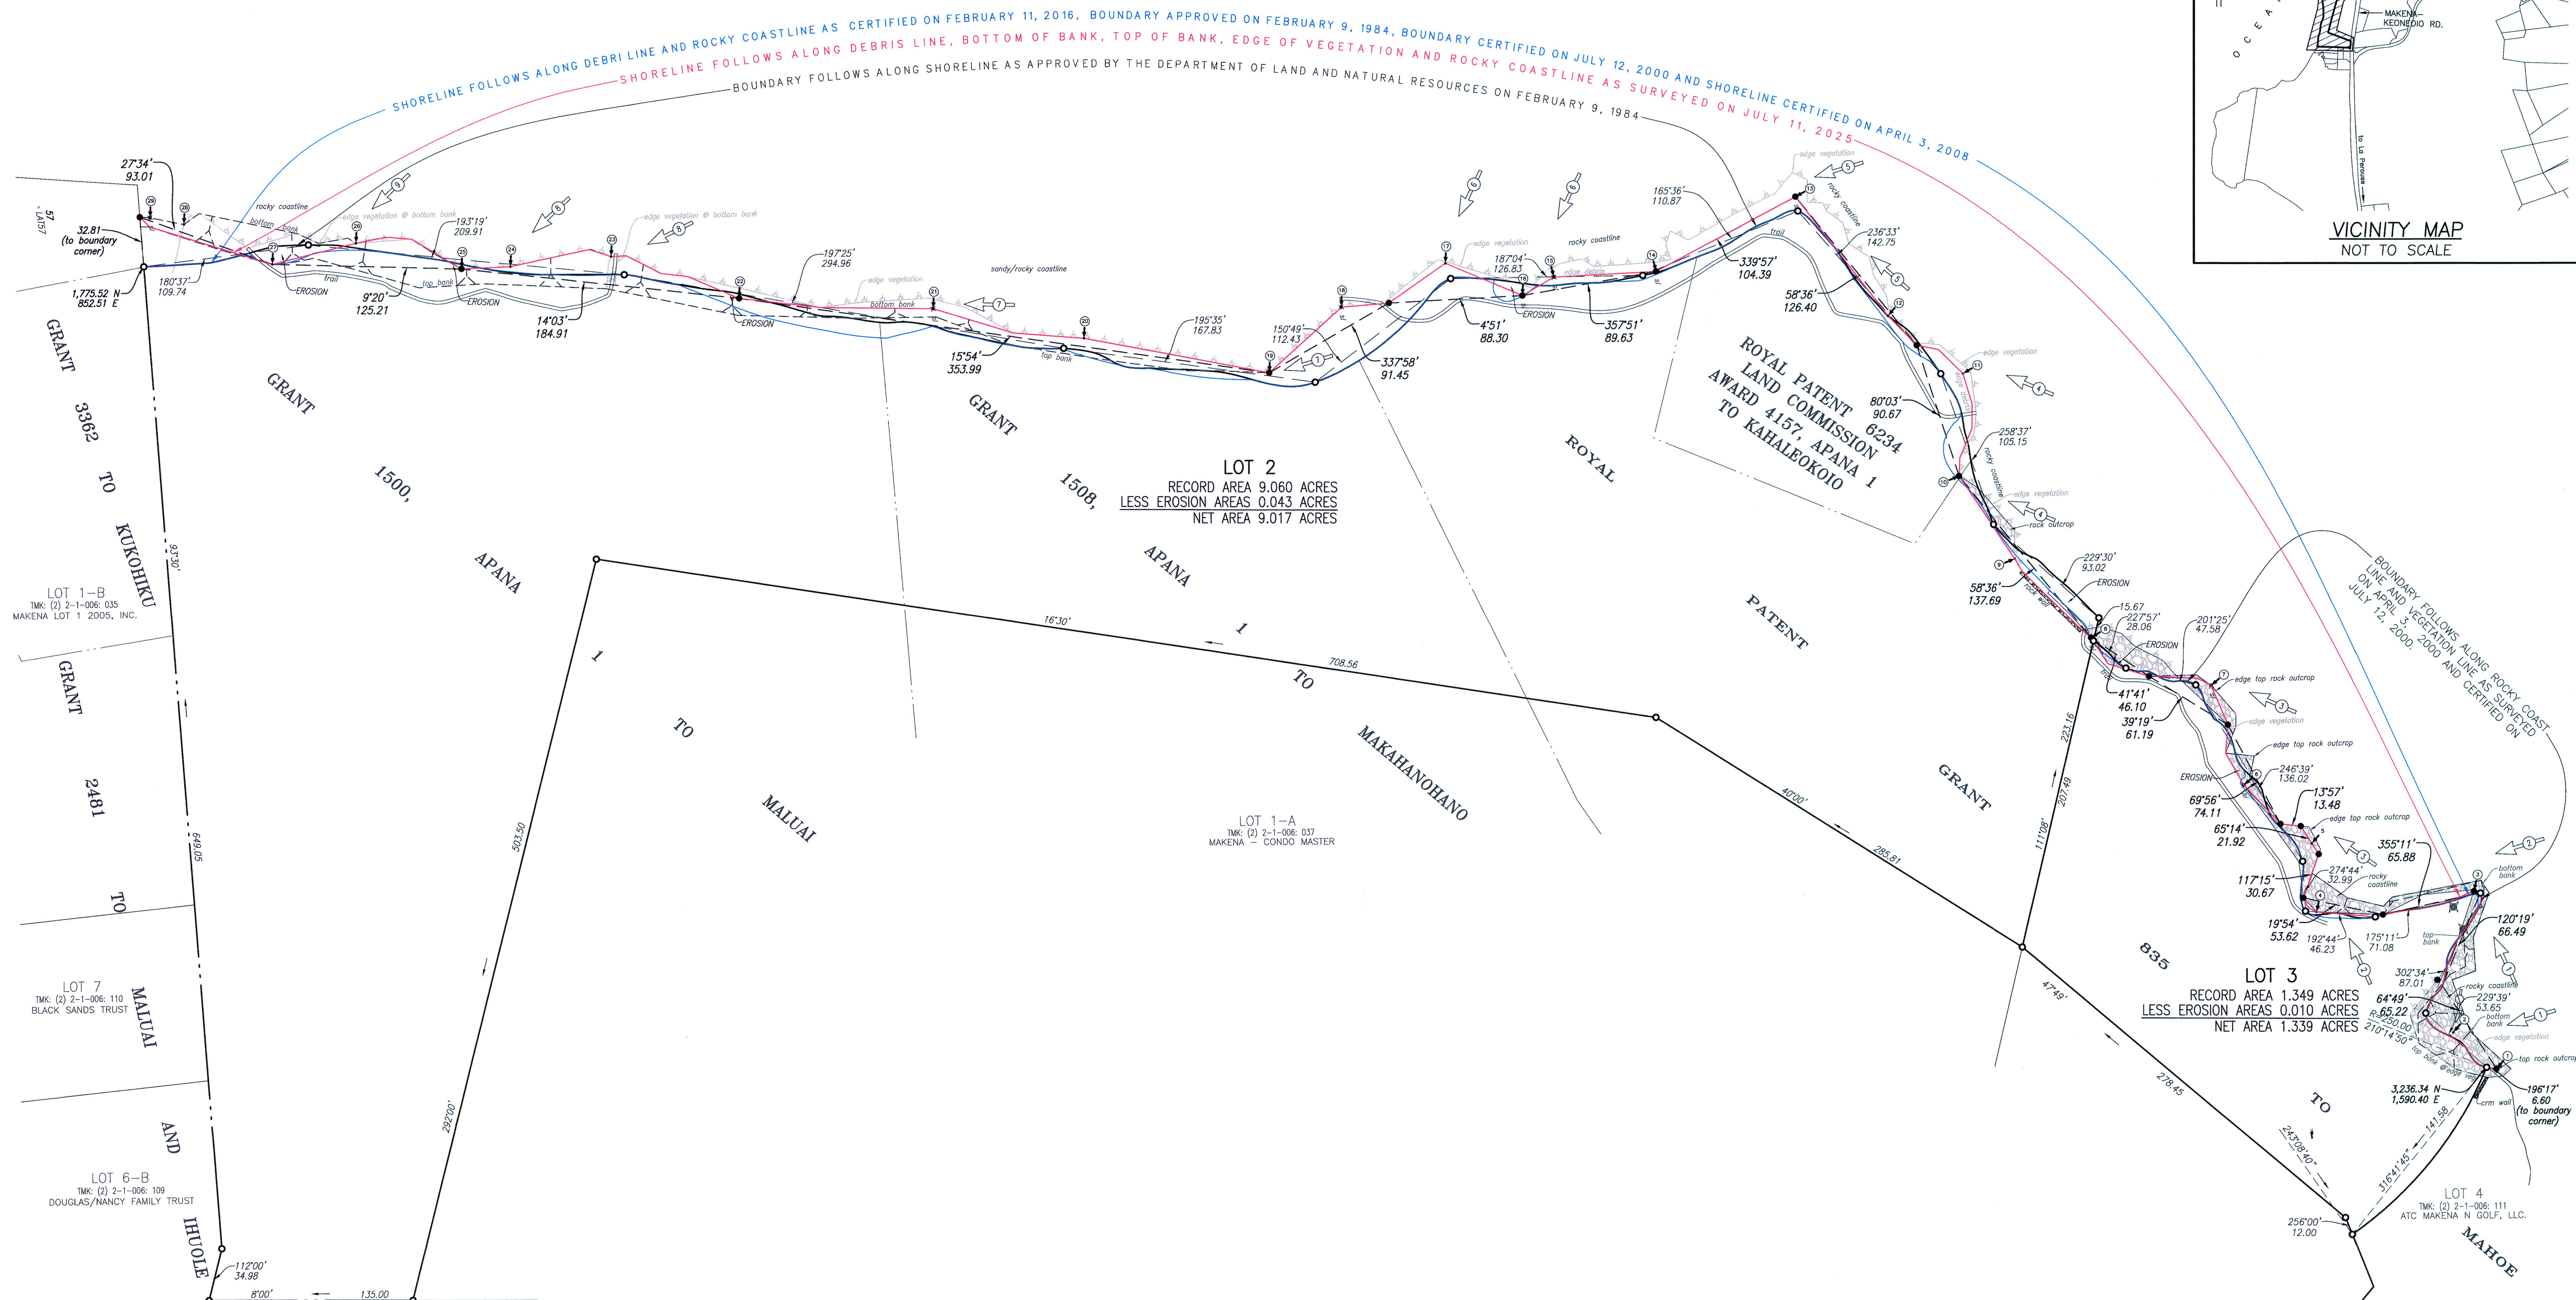



O C E A N

TRUE NORTH
Scale: 1 in. = 50 ft.

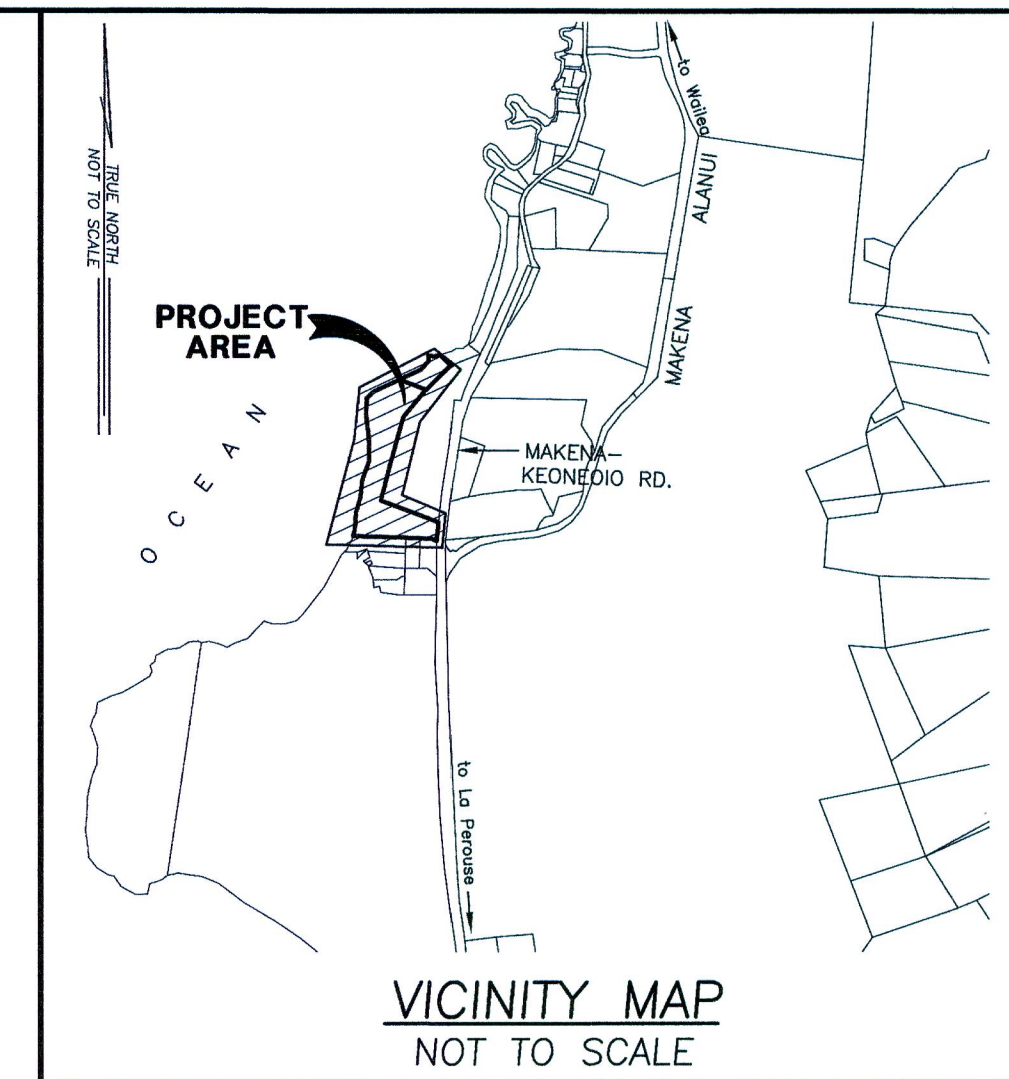

MAKENA-KEONEIO
GOVERNMENT ROAD

SHORELINE CERTIFICATION
OF LOT 2 OF THE SEIBU MAKENA HOTEL SUBDIVISION II
AND LOT 3 OF THE MAUI PRINCE HOTEL SUBDIVISION
BEING PORTIONS OF GRANT 1500, APANA 1 TO MALUAI; GRANT 1508,
APANA 1 TO MAKAHANOHANO; ROYAL PATENT GRANT 853 TO MAHOE AND
ROYAL PATENT 6234, LAND COMMISSION AWARD 4157, APANA 1 TO KAHALEOKOIO
AT MALUAKA, HONUULA, MAKAWAO, MAUI, HAWAII

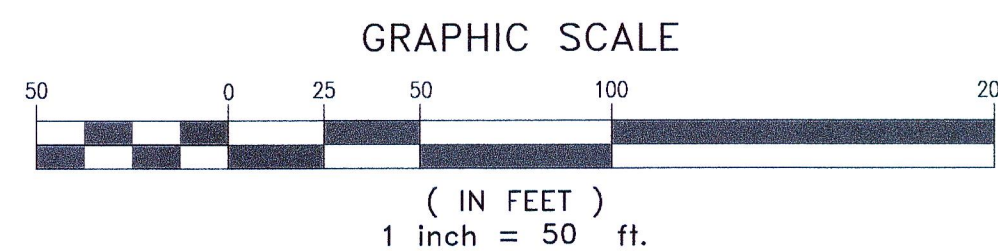

Owner:
Makena Golf and Beach Resort
5415 Makena Alanui Drive
Makena, Wailea, HI 96753



THIS WORK WAS PREPARED BY ME
OR UNDER MY SUPERVISION.
[Signature]
LICENSED PROFESSIONAL LAND SURVEYOR
CERTIFICATE No. 12964
EXP. DATE 04/2026

TMK: (2) 2-1-006: 036 & 057

Z:\2025\25-525 SHORELINE CERTIFICATION LOT 2 SEIBU MAKENA HOTEL SUBD II\SURVEY\DWG\255255 SHORELINE.DWG

AUSTIN, TSUTSUMI & ASSOCIATES, INC. CIVIL ENGINEERS • SURVEYORS
1871 WILI PA LOOP SUITE A • WAILUKU, MAUI, HAWAII 96793

24" X 36" = 6 SQ. FT.

JULY 24, 2025
JOB NO.: 25-525