

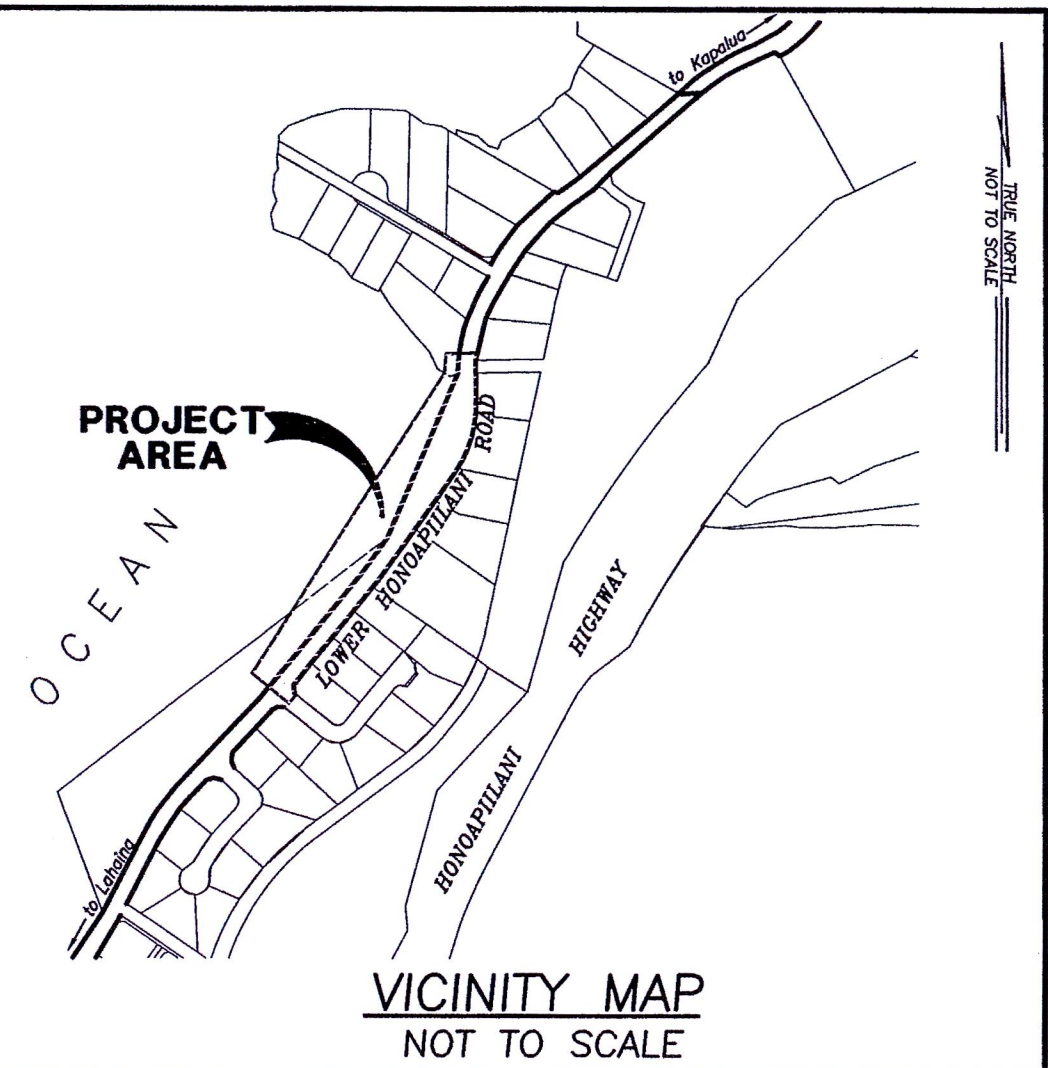
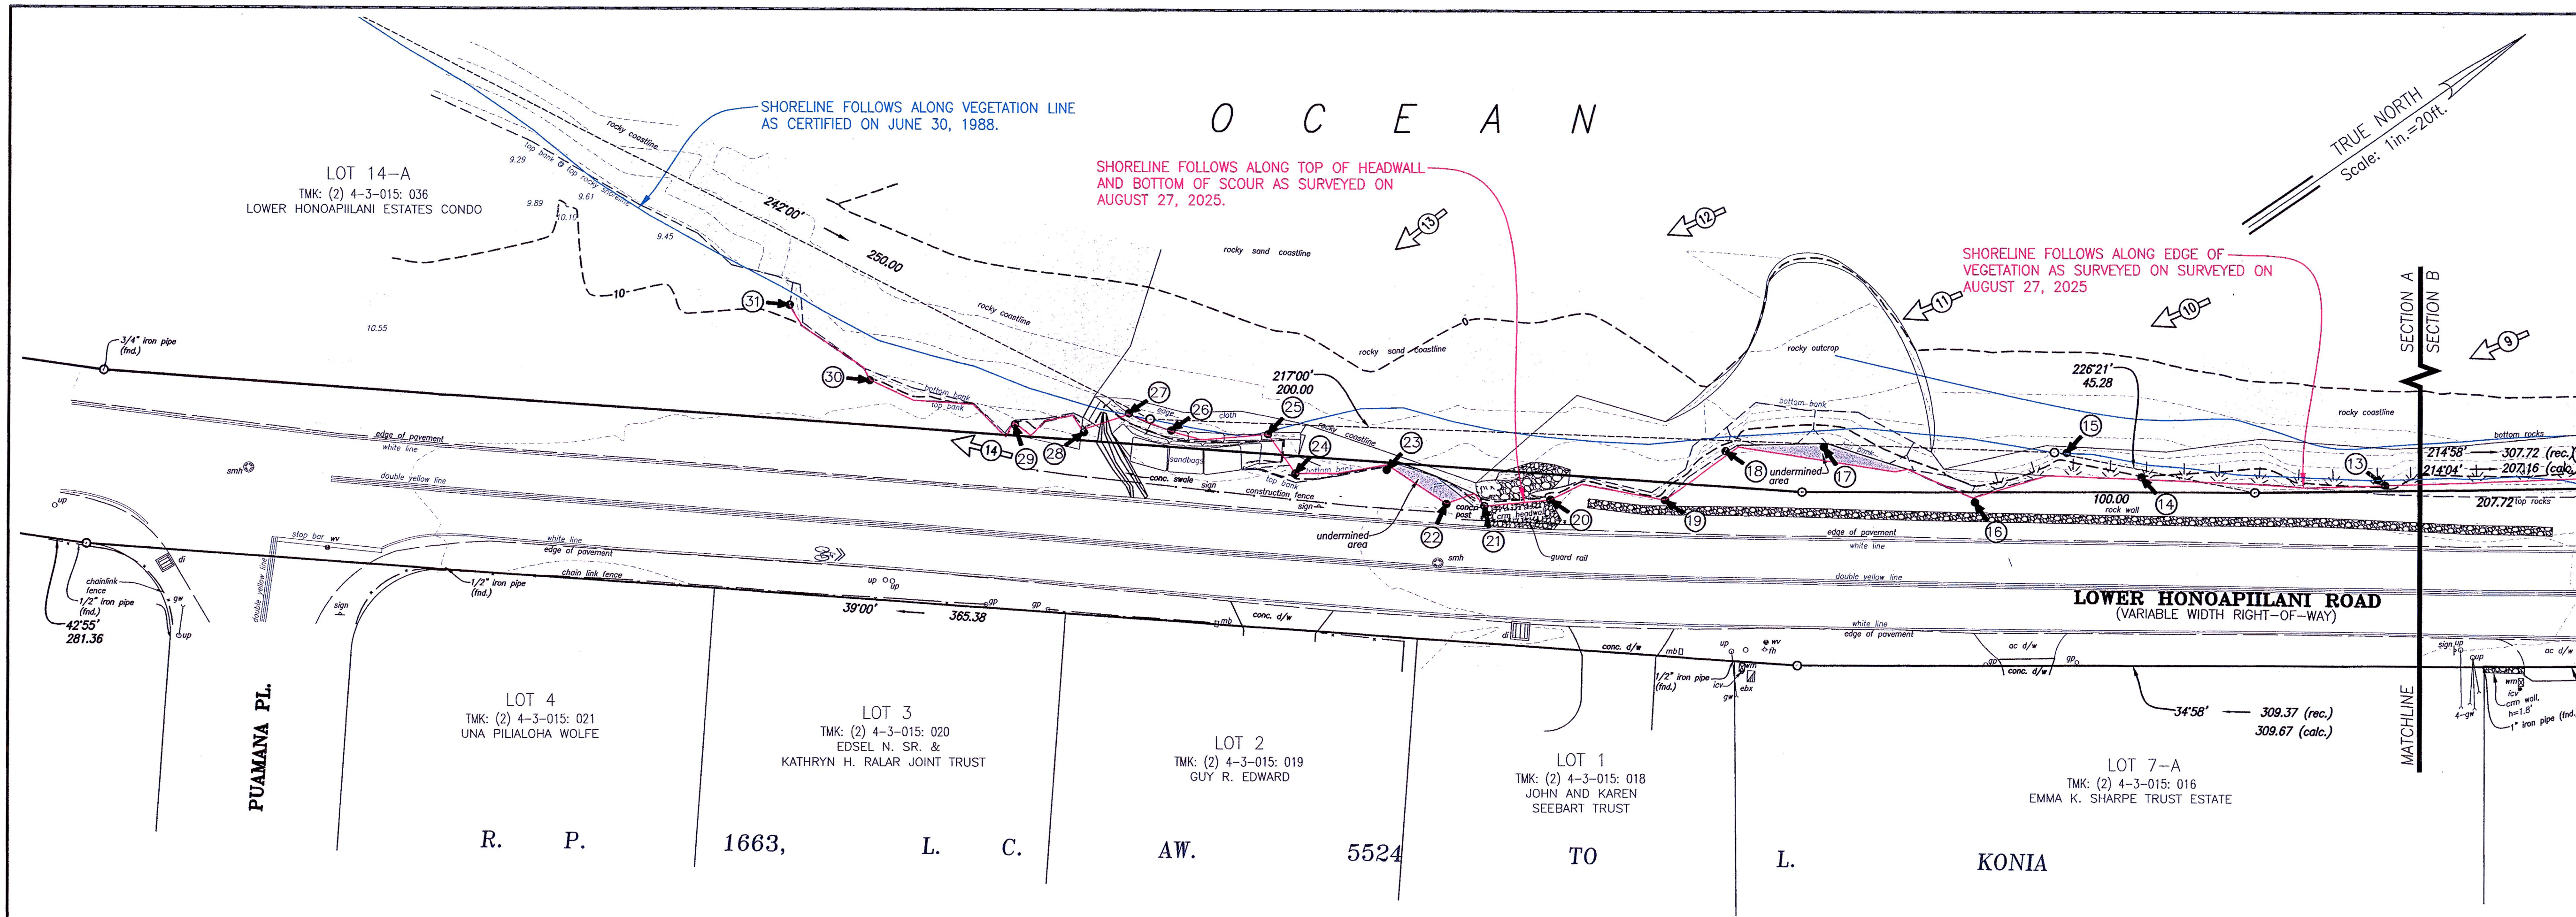


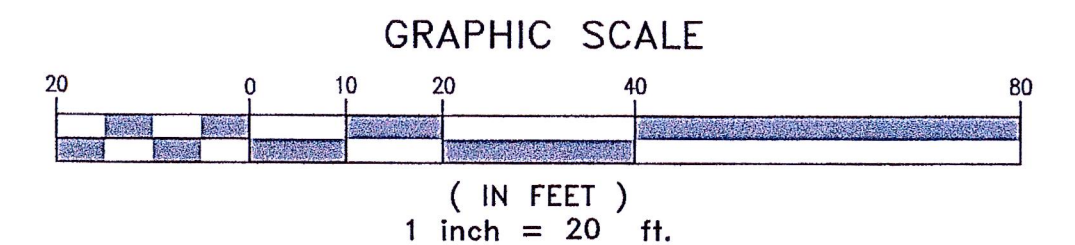

SHORELINE CERTIFICATION OF A PORTION OF LOWER HONOAPIILANI ROAD SITUATED AT LAHAINA, MAUI, HAWAII

- NOTES:
1. AZIMUTHS AND COORDINATES ARE REFERRED TO GOVERNMENT SURVEY TRIANGULATION STATION "LAINA 2".
 2. SHORELINE CERTIFICATION IS FOR SETBACK PURPOSES.
 3. DENOTES PHOTO NUMBER AND DIRECTION.
 4. DENOTES STAKE NUMBER.

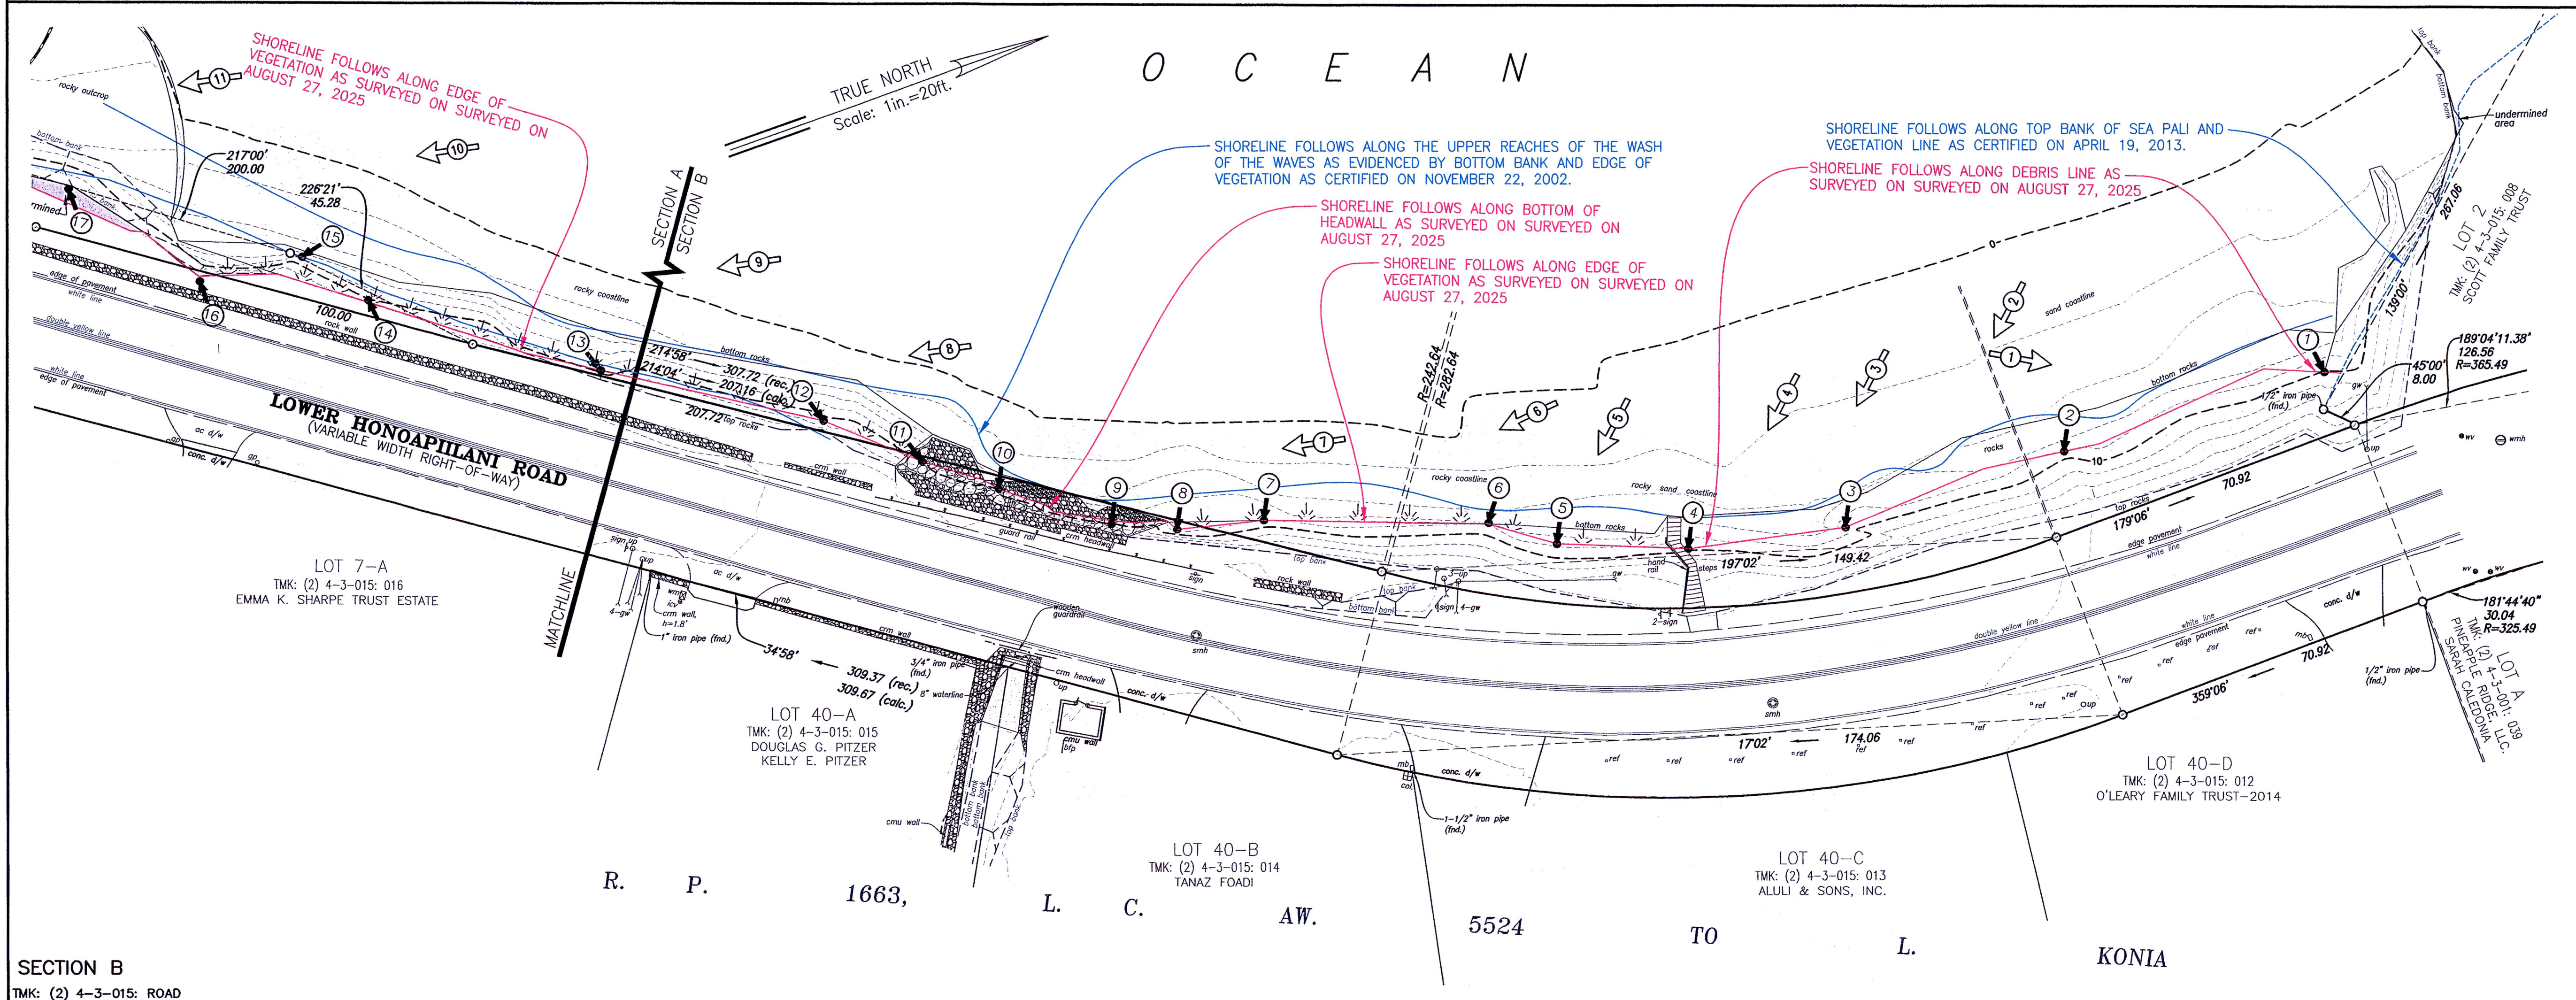

JUSTIN H. LAPP
LICENSED PROFESSIONAL LAND SURVEYOR
No. 12964
HAWAII, U.S.A.

THIS WORK WAS PREPARED BY ME OR UNDER MY SUPERVISION.

JUSTIN H. LAPP
LICENSED PROFESSIONAL LAND SURVEYOR
CERTIFICATE No. 12964
EXP. DATE 04/2026