


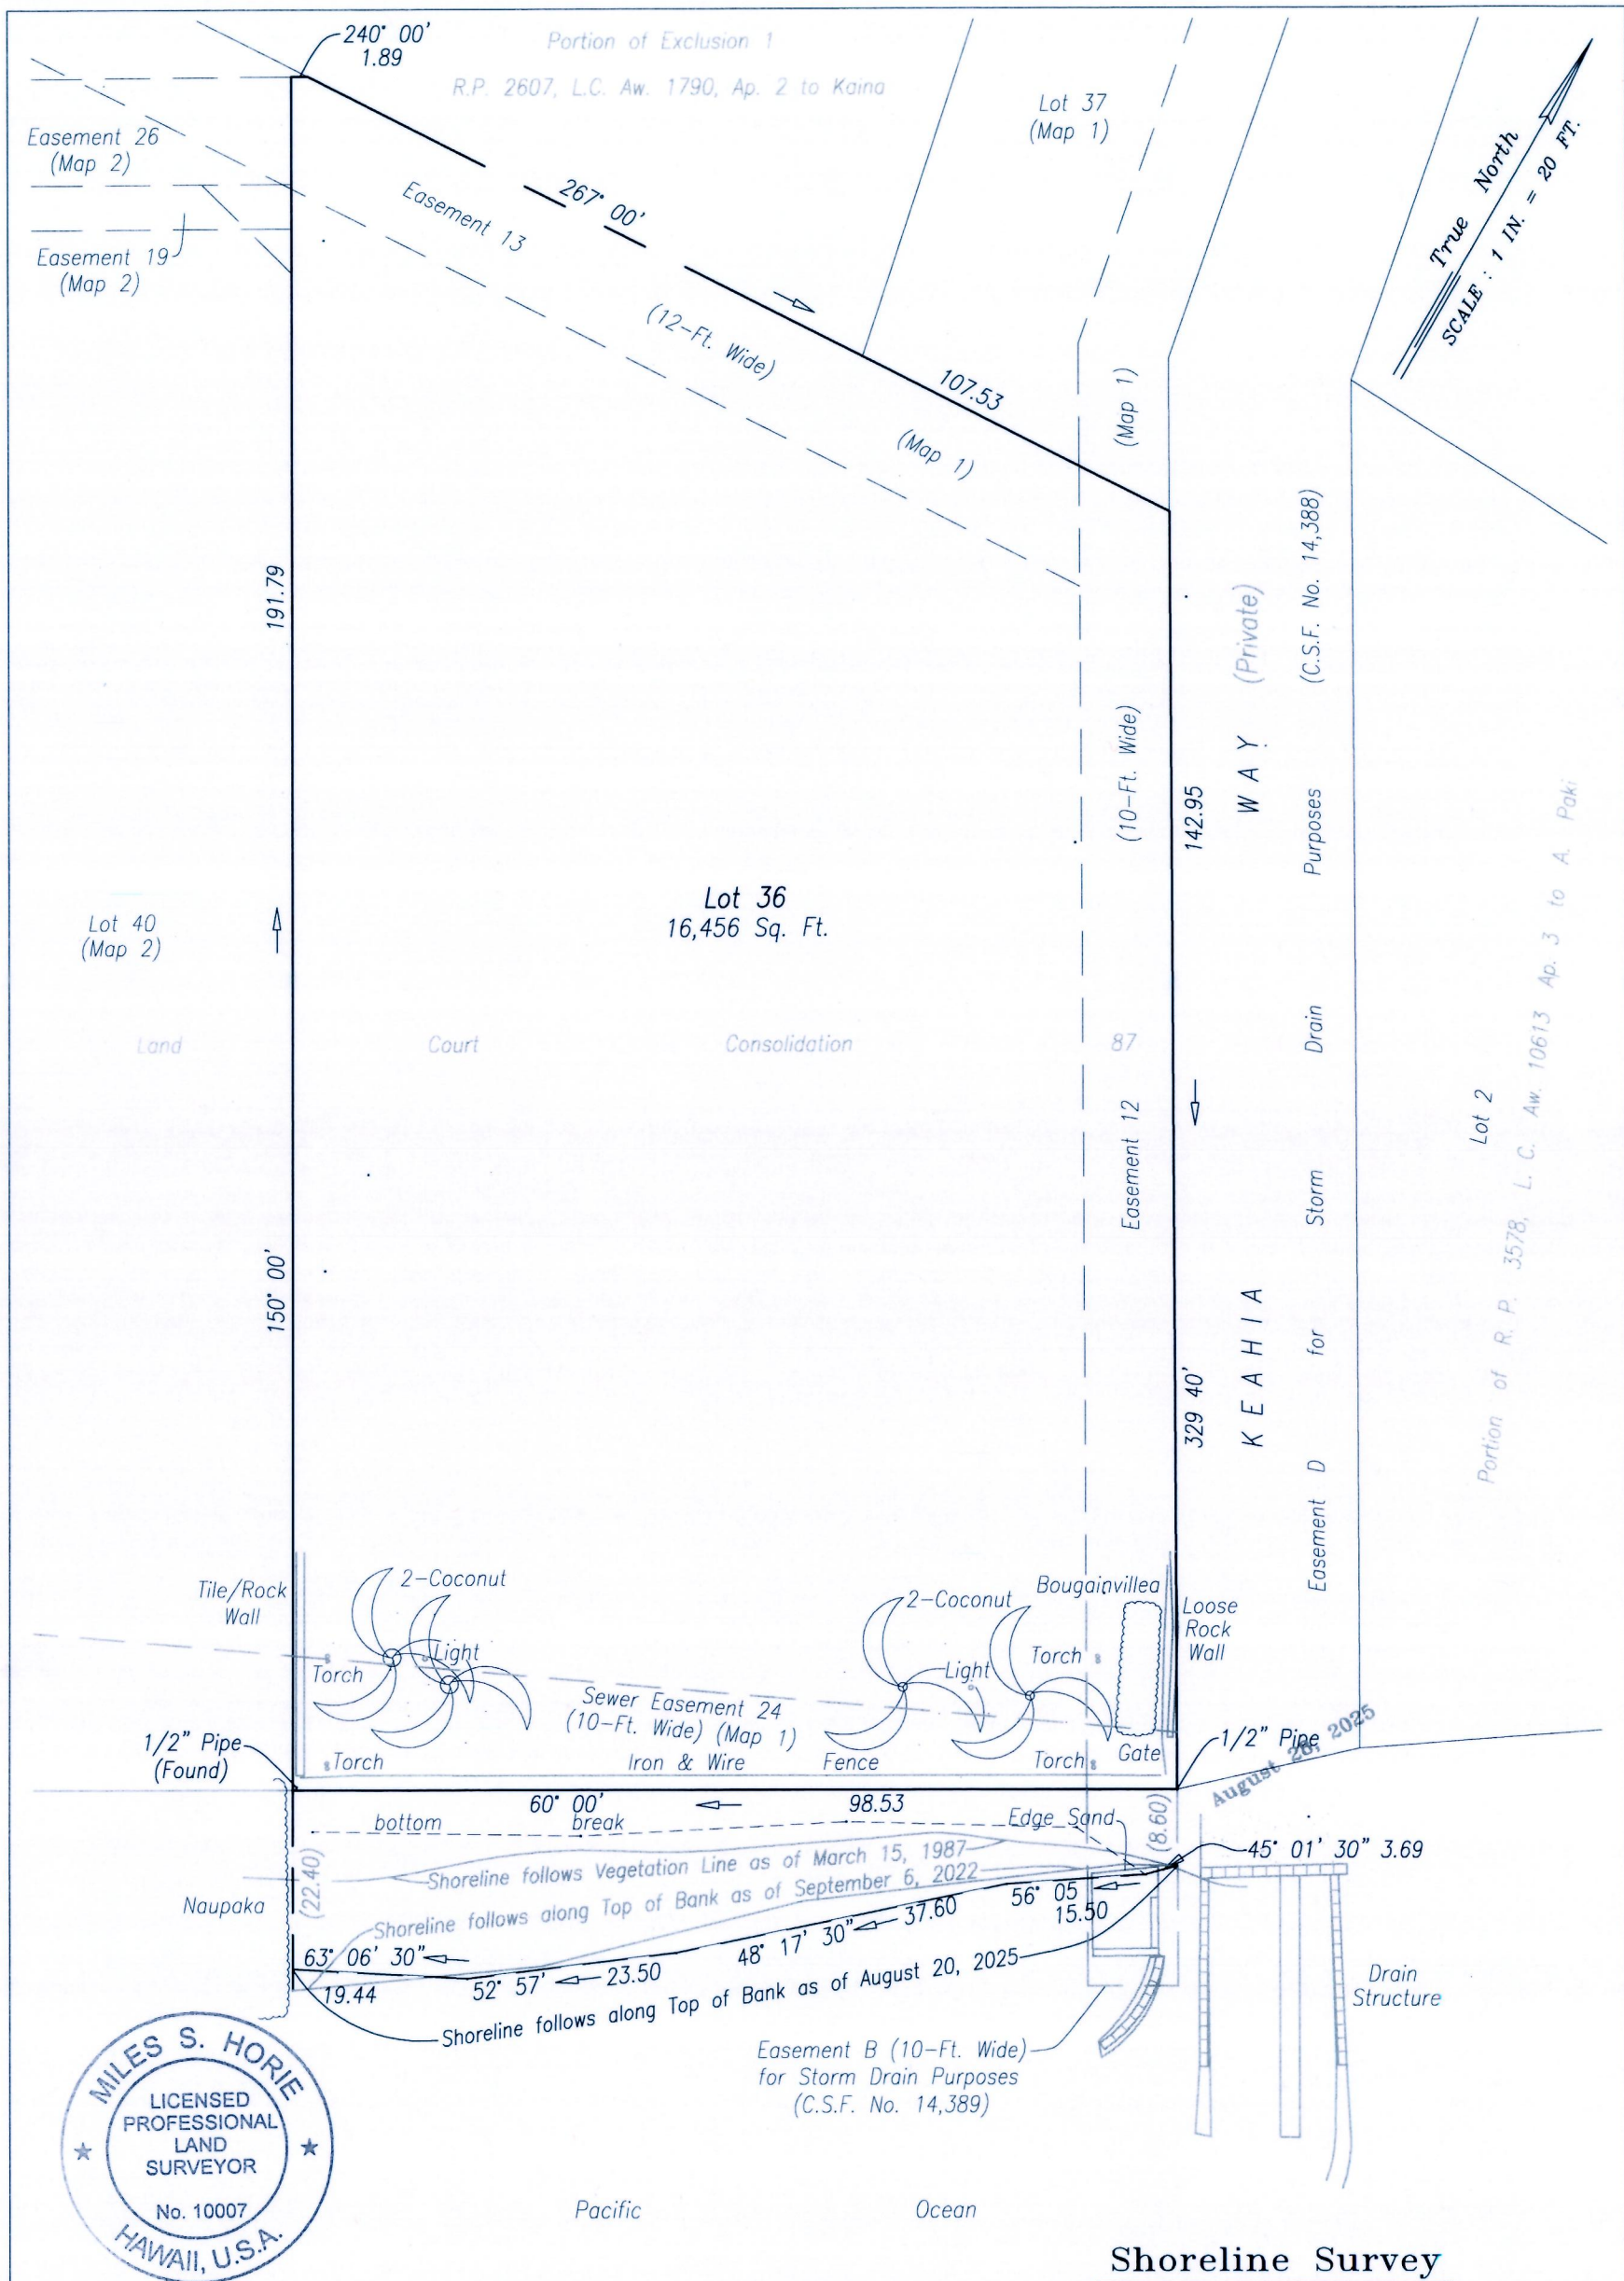

This work was prepared by me or
under my direct supervision.
Engineers Surveyors Hawaii, Inc.

Miles S. Horie
Miles S. Horie Exp.: 4-30-26
Licensed Professional Land Surveyor
Certificate Number 10007

Honolulu, Hawaii
22-04

ENGINEERS SURVEYORS HAWAII, INC.
CIVIL ENGINEERS ~ LAND SURVEYORS ~ CONSTRUCTION MANAGERS

1320 North School Street
August 28, 2025

Shoreline Survey

Lot 36 (Map 1)
of Land Court Consolidation 87
at Waialae-Iki, Honolulu, Oahu, Hawaii
T.M.K.: (1) 3-5-58: Parcel 1

Owner: Robert P. Riggs Trust
Address: 4895 Kalaniana'ole Highway