


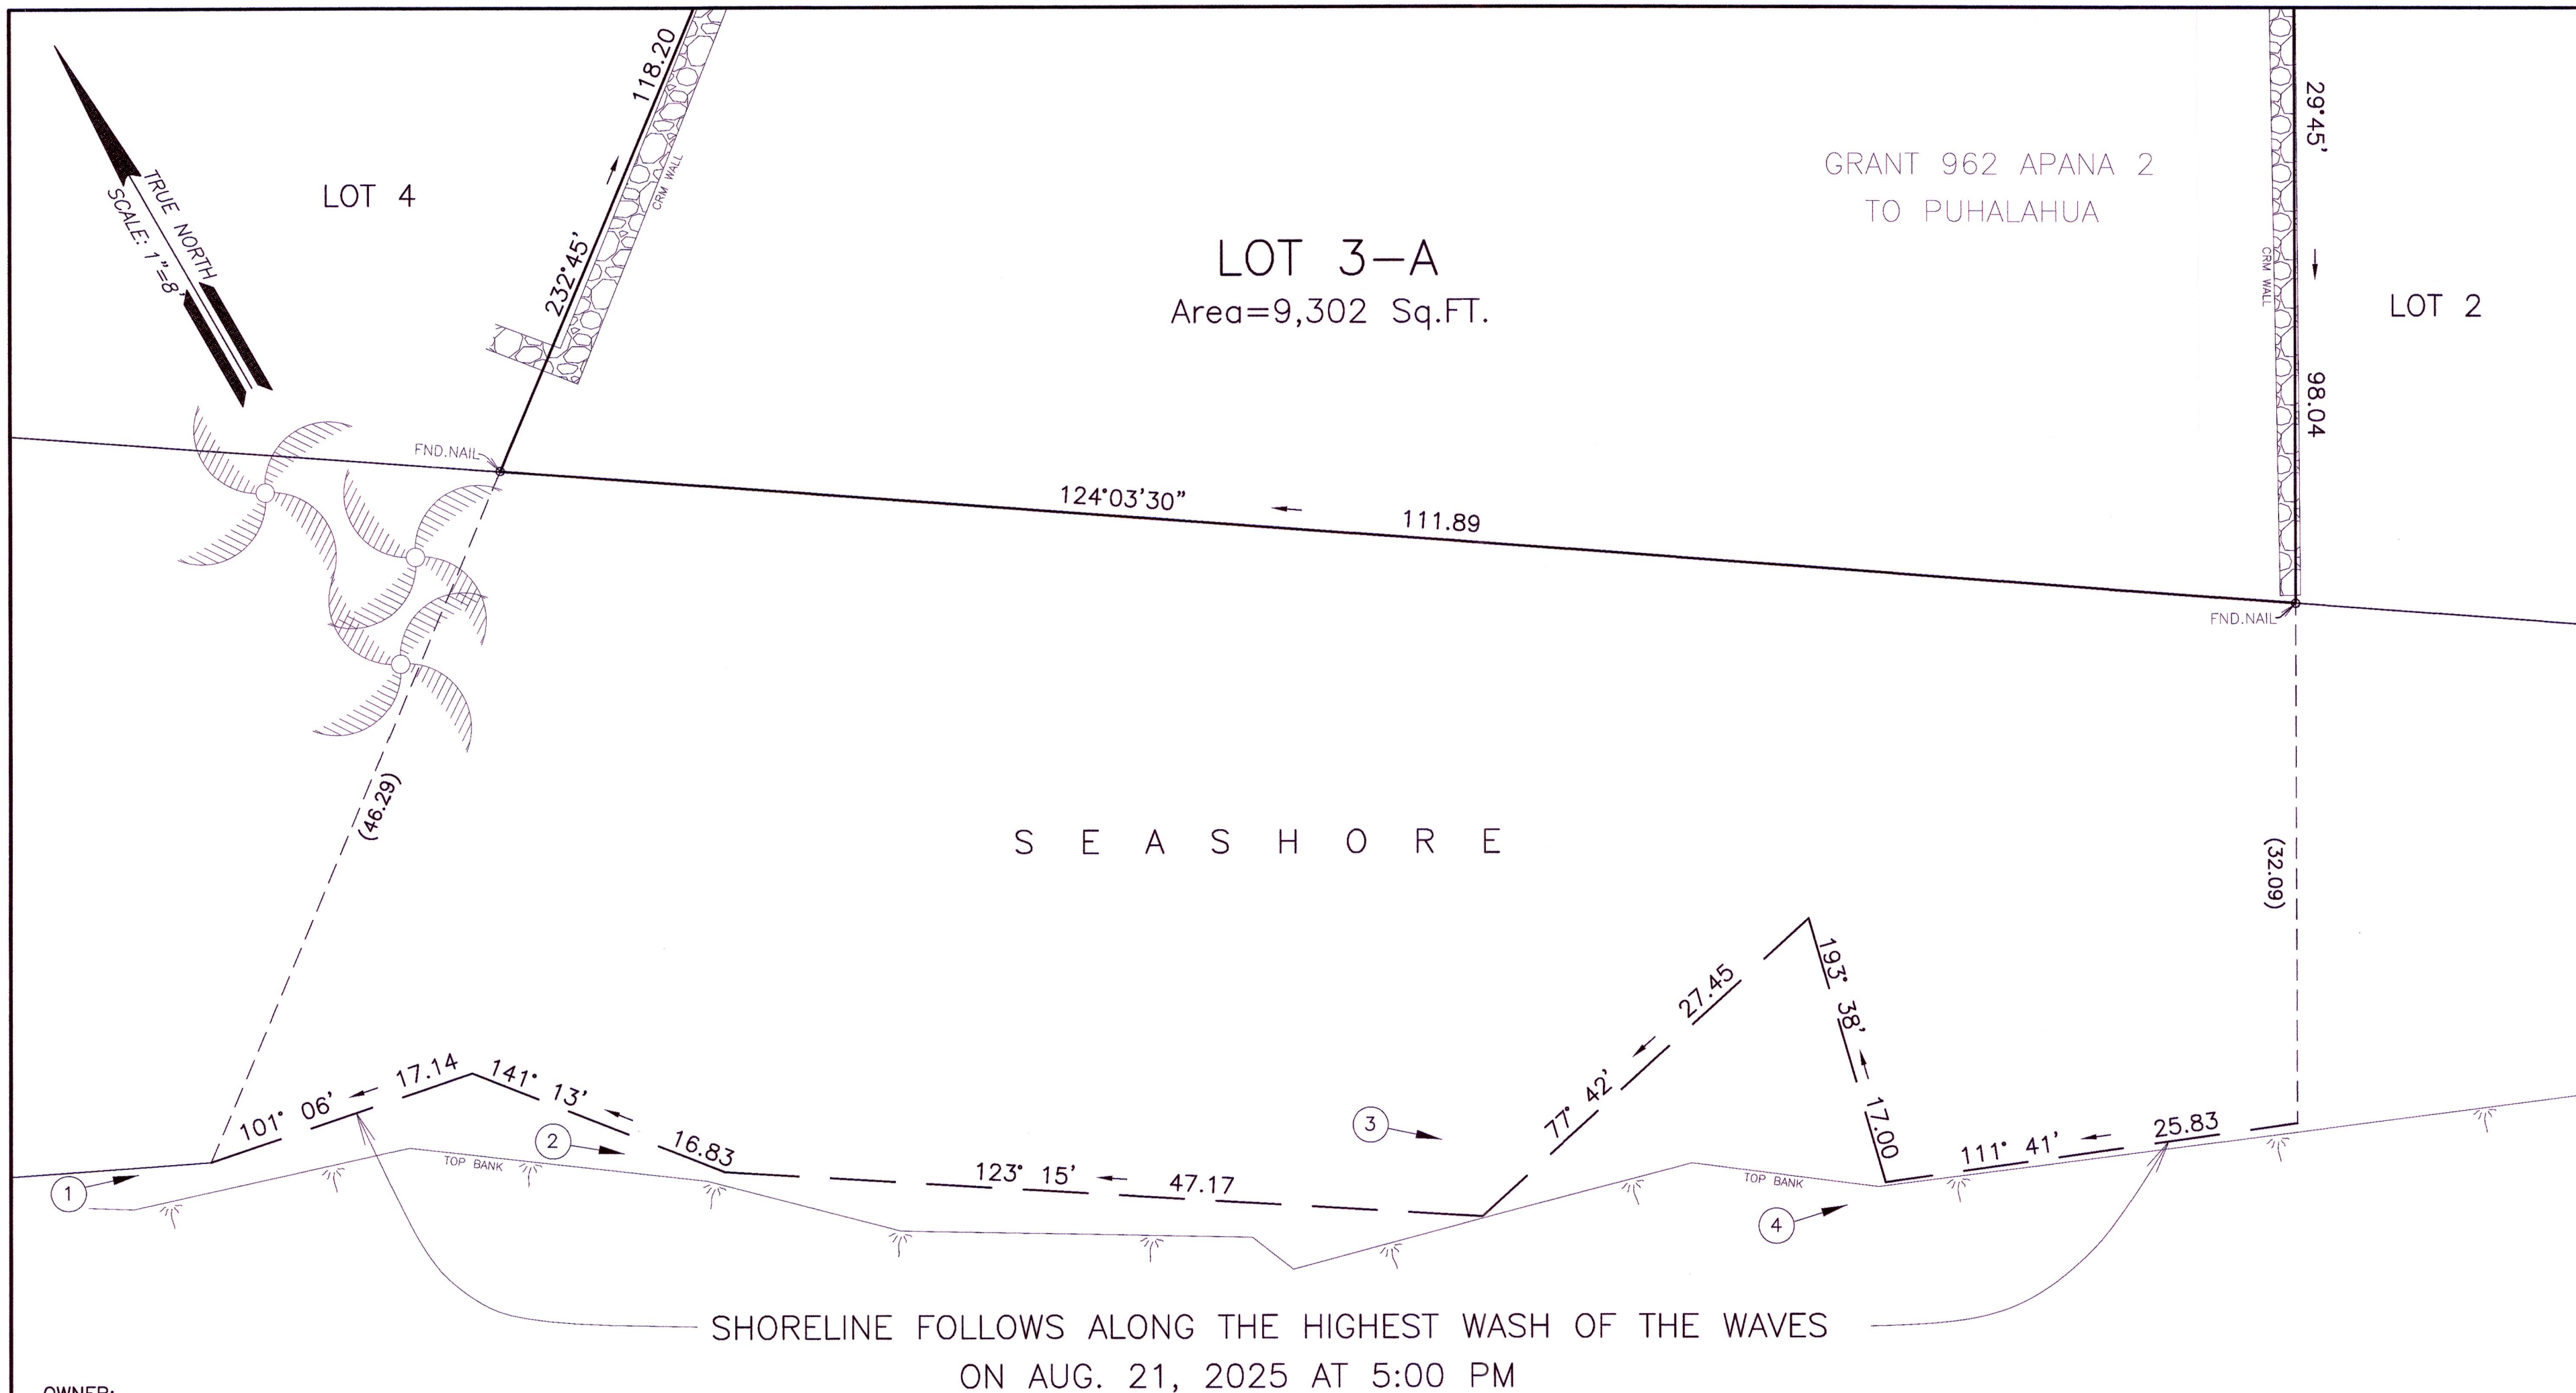

OWNER:
JOHNSON MARGARET R TRUST
KENNETT KATHERINE J TRUST
MERICKEL LAURA J TRUST
P. O. BOX 1052
RIVERSIDE CA 92502

PROPERTY ADDRESS:
31 KAI PALI PL
LAHAINA, HI 96761

NOTES:
1. This map is based from a survey performed on Aug. 21, 2025.
2. Coordinates and azimuths are based from Triangulation Station "LAINA" and its meridian was established from the street survey monuments along Kai Pali Place.

LEGEND:
① → = PICTURE NO. LOCATION AND DIRECTION

This work was prepared by me
or under my direct supervision.
VALENCIA LAND SURVEYING

Arthur P. Valencia 9/15/25

ARTHUR P. VALENCIA
Licensed Professional Land Surveyor
State of Hawaii Certificate No. 10026
Exp. Date: 4-30-26
TEL: 808-661-3257 CEL: 808-385-6110



SHORELINE MAP
LOT 3-A
LAHAINA BEACH LOTS SUBDIVISION
LUCA FILE NO. 4.473
PUUNOA, LAHAINA, MAUI, HAWAII

