


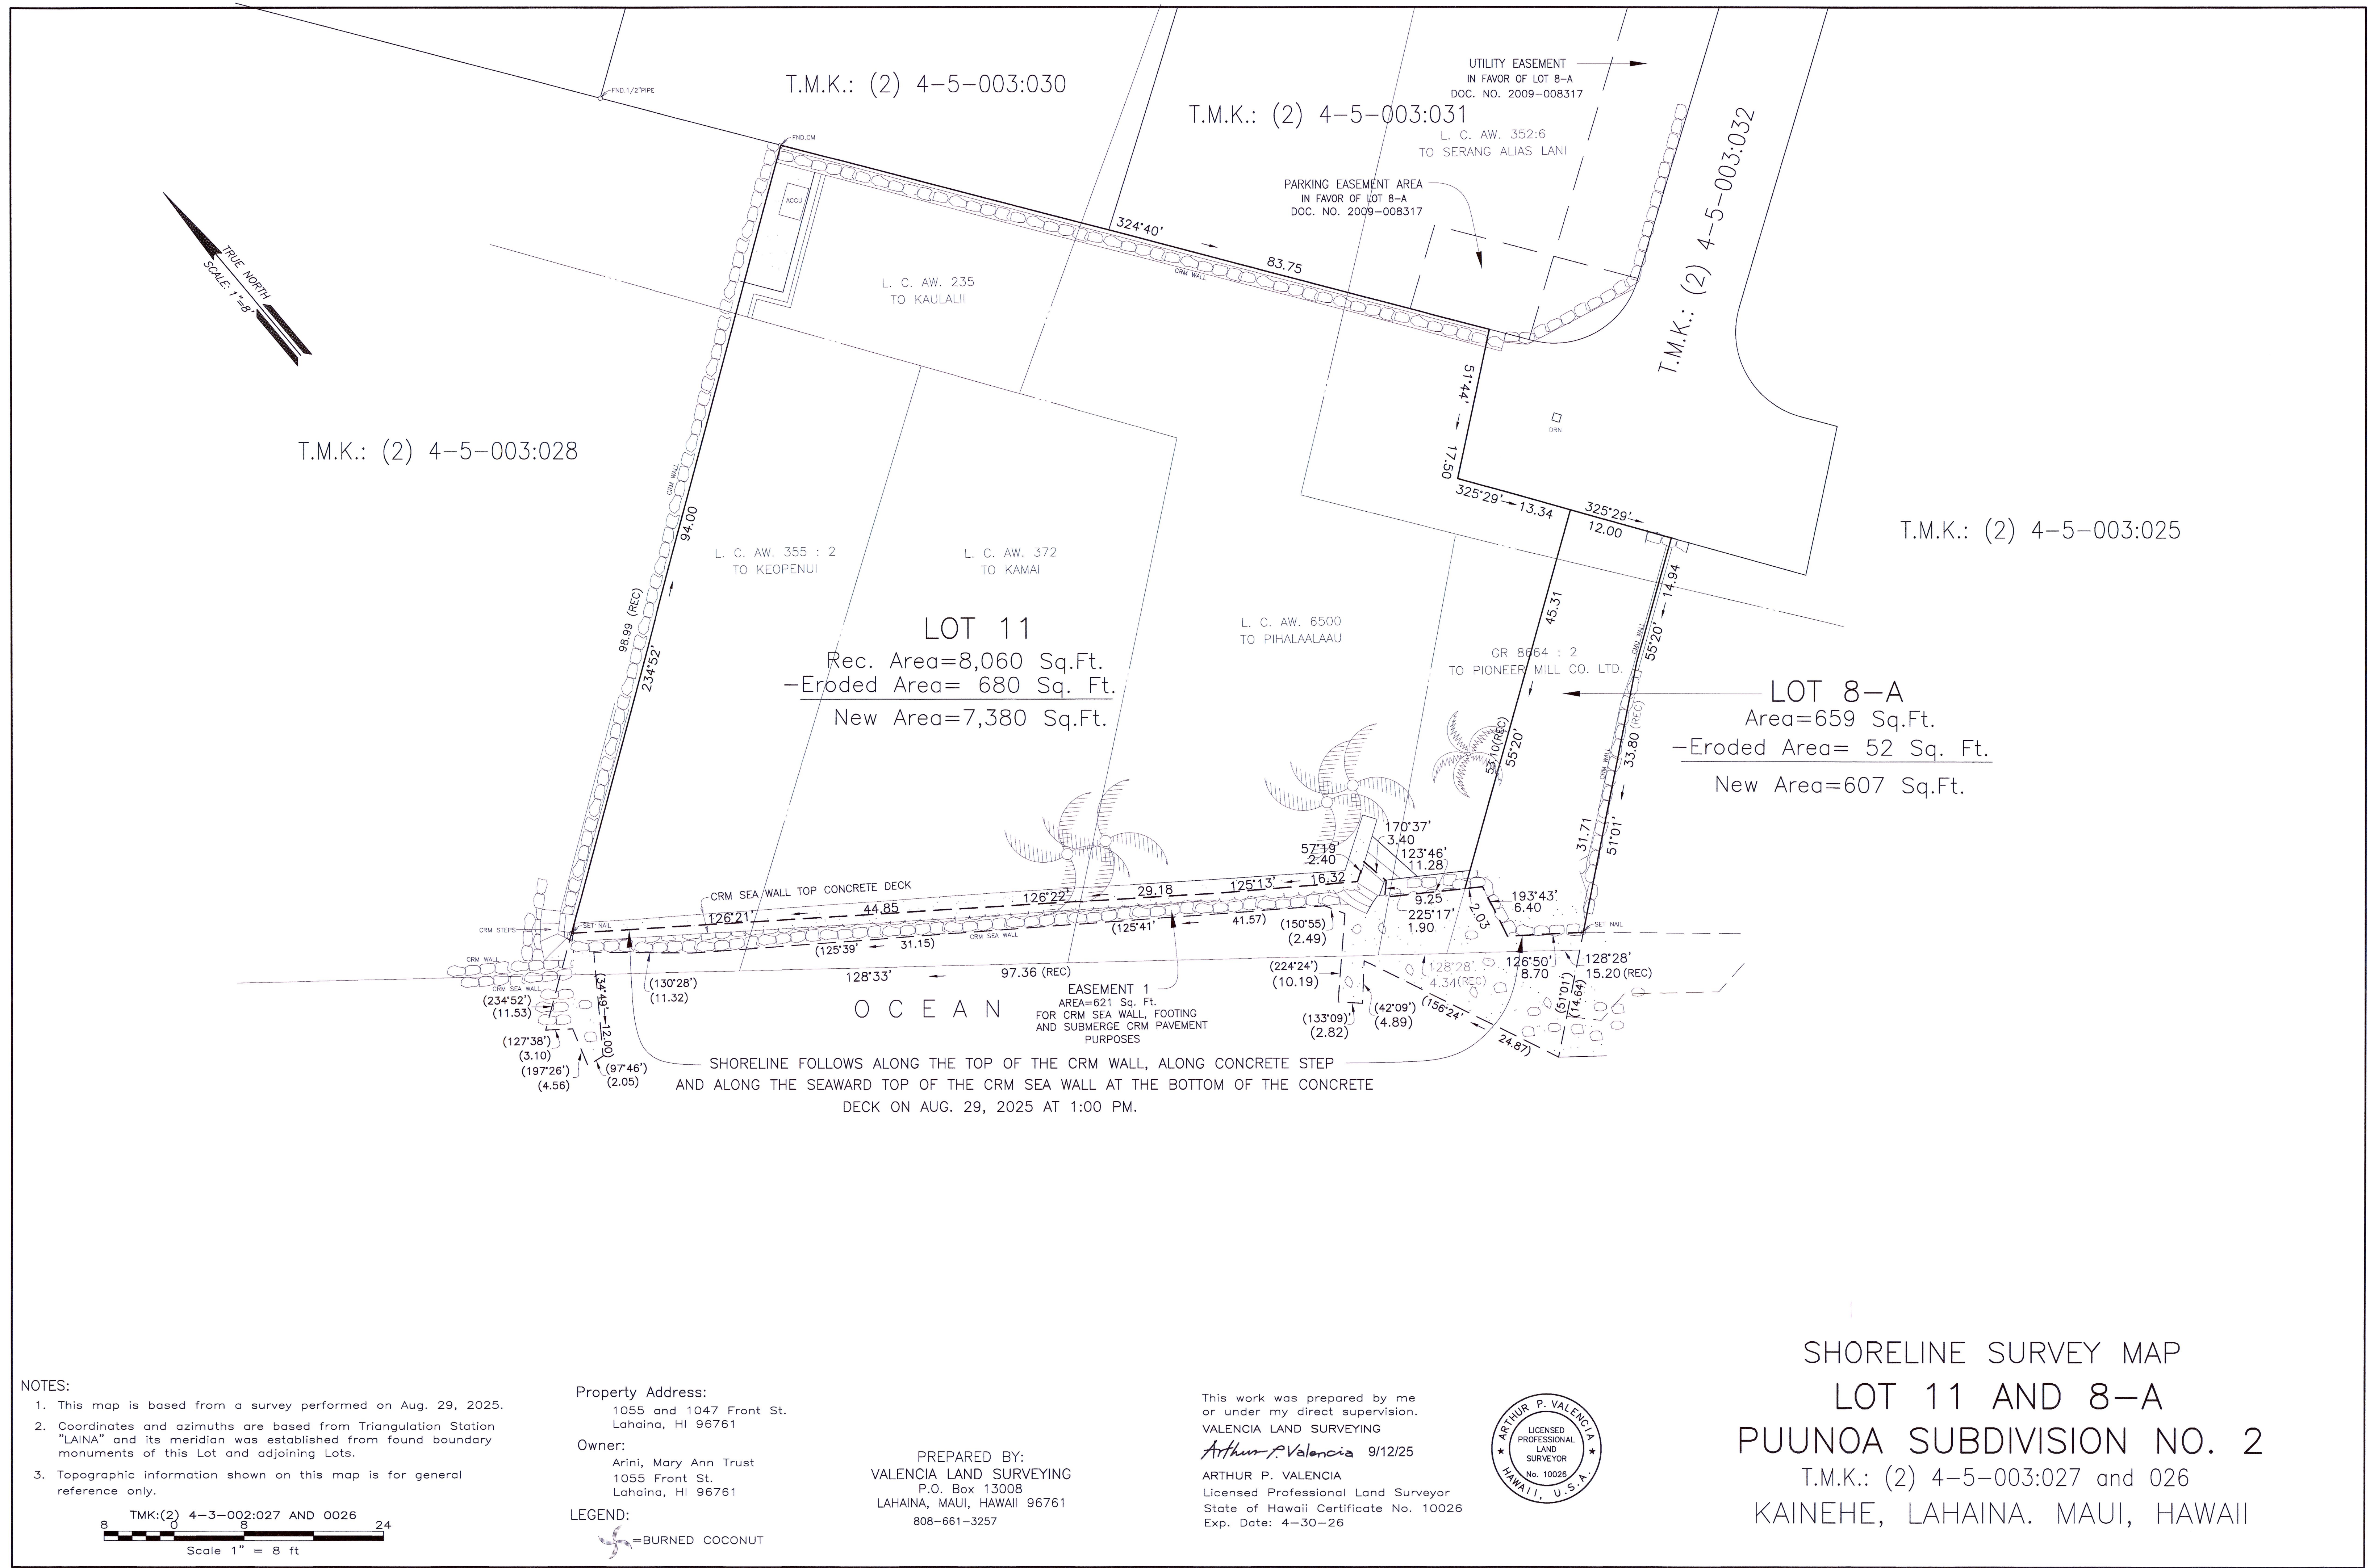

NOTES:

1. This map is based from a survey performed on Aug. 29, 2025.
2. Coordinates and azimuths are based from Triangulation Station "LAINA" and its meridian was established from found boundary monuments of this Lot and adjoining Lots.
3. Topographic information shown on this map is for general reference only.

TMK:(2) 4-3-002:027 AND 0026
Scale 1" = 8 ft

Property Address:
1055 and 1047 Front St.
Lahaina, HI 96761

Owner:
Arini, Mary Ann Trust
1055 Front St.
Lahaina, HI 96761

LEGEND:
=BURNED COCONUT

PREPARED BY:
VALENCIA LAND SURVEYING
P.O. Box 13008
LAHAINA, MAUI, HAWAII 96761
808-661-3257

This work was prepared by me or under my direct supervision.
VALENCIA LAND SURVEYING
Arthur P. Valencia 9/12/25
ARTHUR P. VALENCIA
Licensed Professional Land Surveyor
State of Hawaii Certificate No. 10026
Exp. Date: 4-30-26



SHORELINE SURVEY MAP
LOT 11 AND 8-A
PUUNOA SUBDIVISION NO. 2
T.M.K.: (2) 4-5-003:027 and 026
KAINEHE, LAHAINA. MAUI, HAWAII