


SEA

EROSION = 345 Sq. Ft.

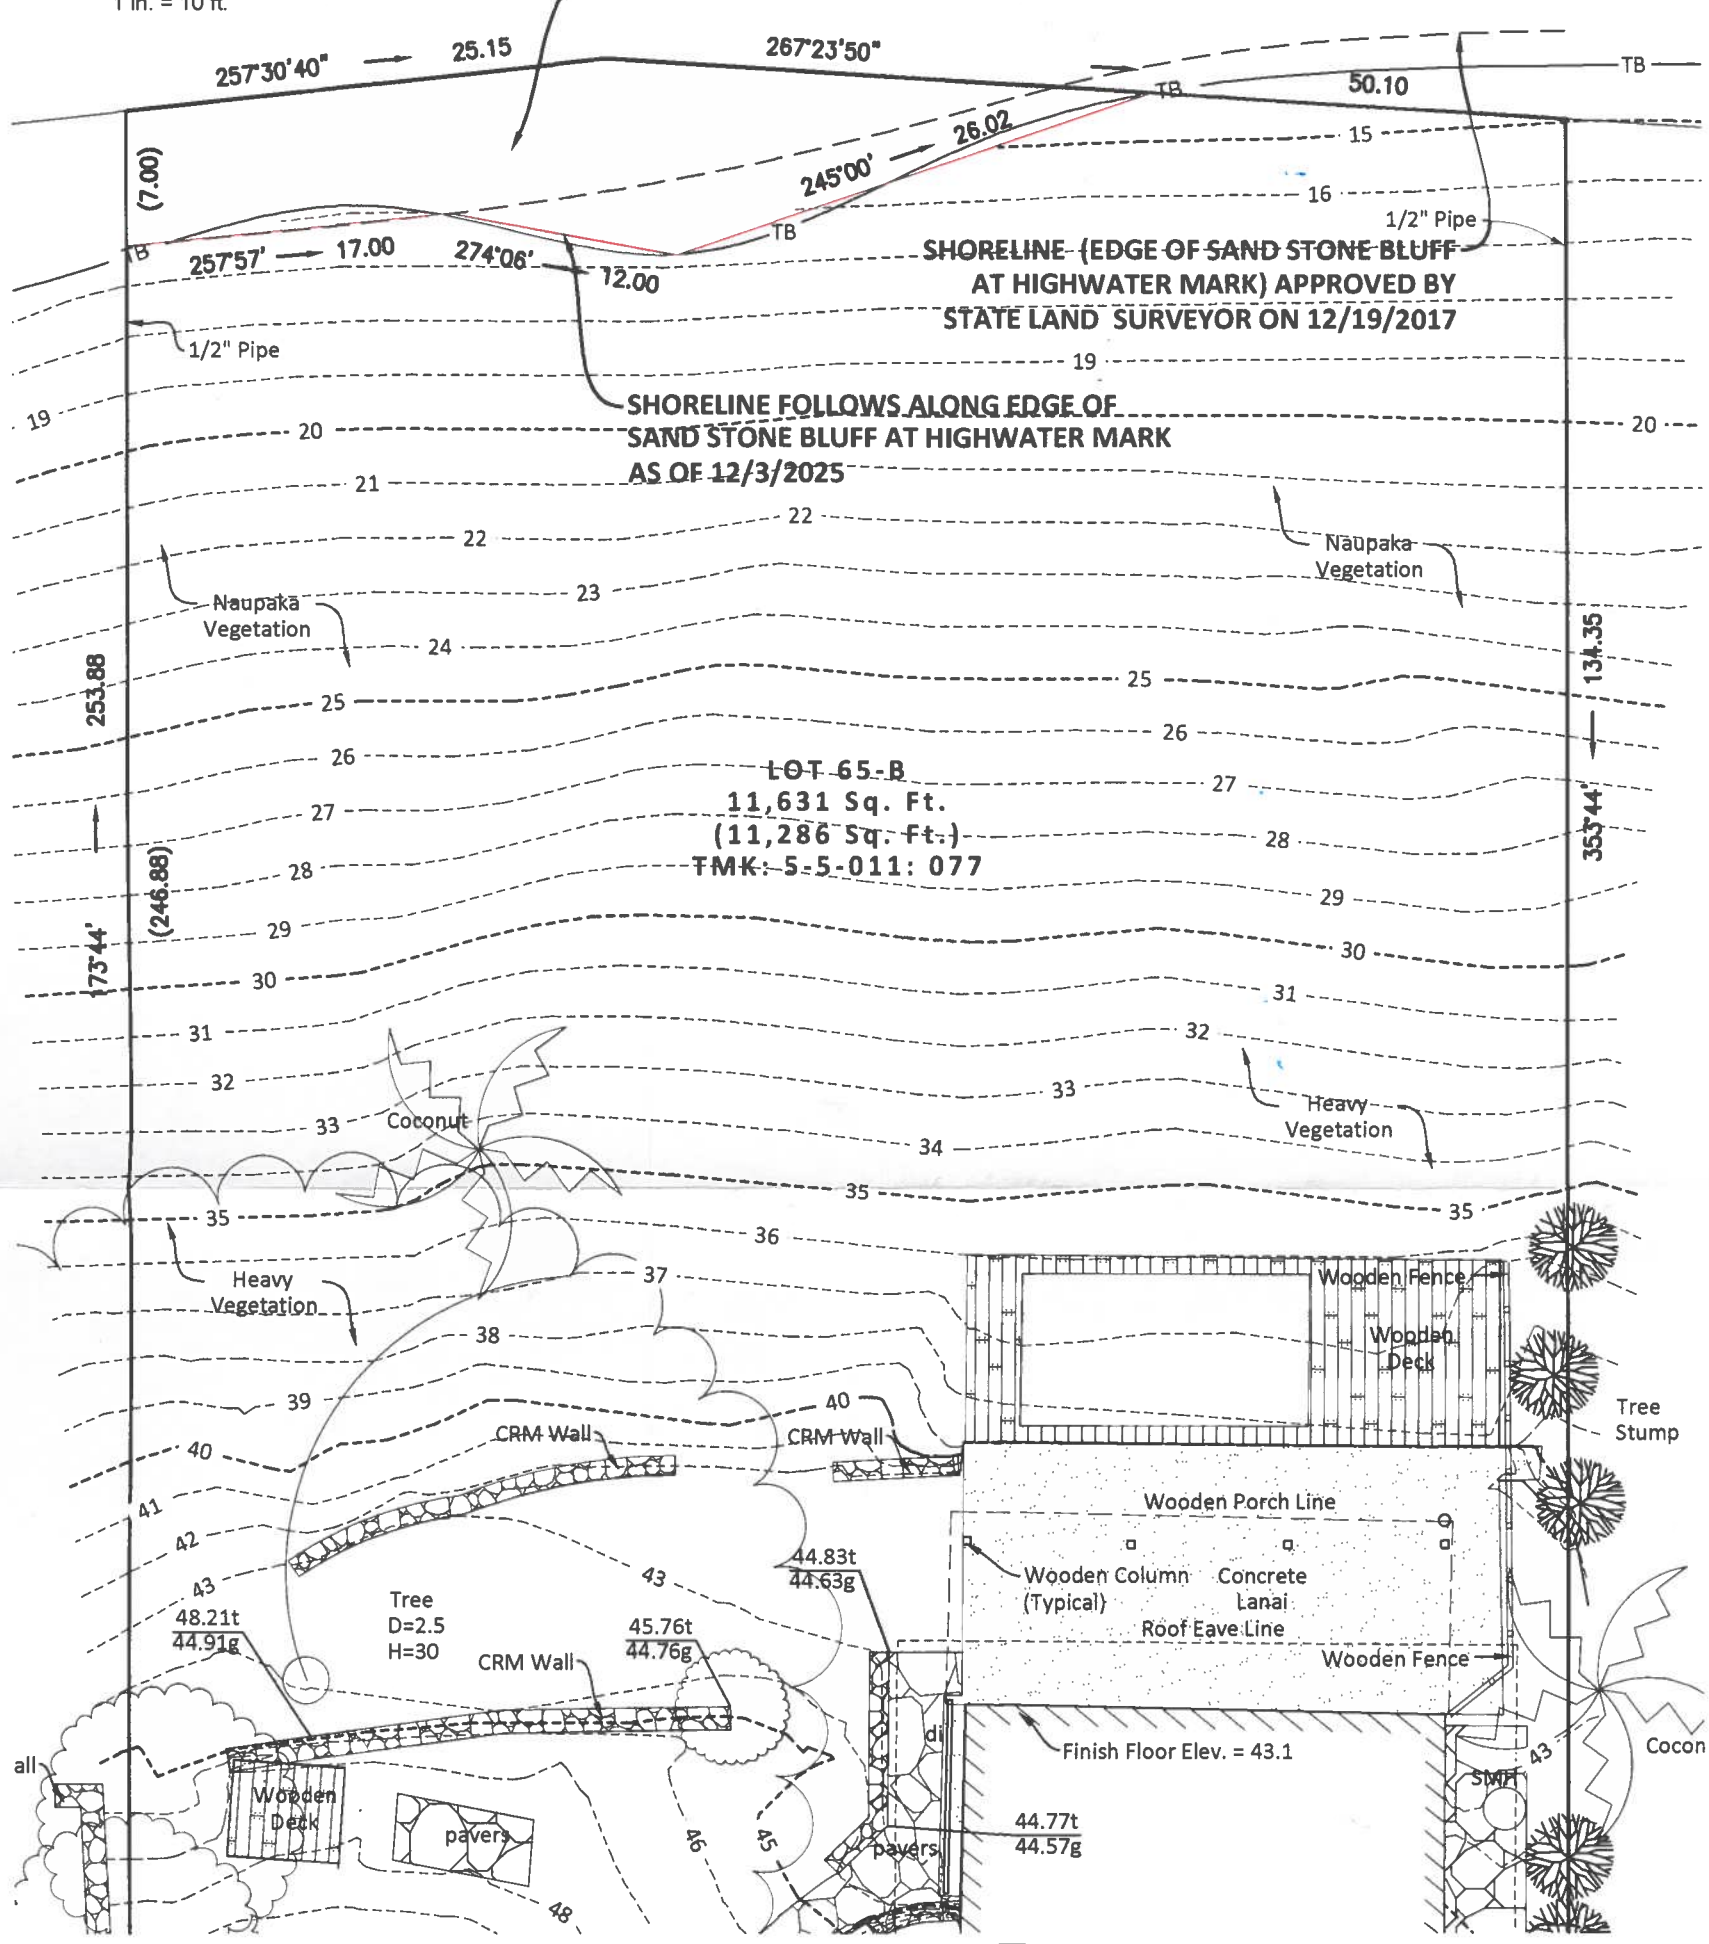


SHORELINE CERTIFICATION MAP
LOT 65-B ON MAP 36
LAND COURT APPLICATION 776

Tax Map Key: (1) 5-5-011: 077

AT LAIE, KOOLAULOA, OAHU, HAWAII

Site Address: 55-143 Naupaka Street
Laie, Hawaii 96792

Owners: Robert and Barbara Rogers

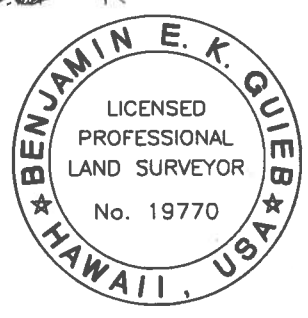

This work was prepared by me
or under my supervision
Benjamin E. K. Guieb
BENJAMIN E. K. GUIEB
Licensed Professional Land Surveyor
Certificate Number 19770
Exp. 4/30/2026

NOTES:

1. - Symbol represents direction and location of photographs taken on December 3, 2025 at 1500.
2. Property Corners were found or marked and set as shown in Map.