
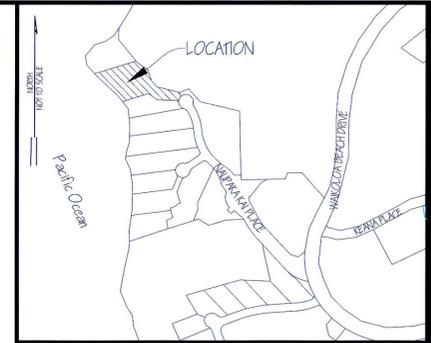



NOTE: BASIS OF AZIMUTH DERIVED USING HEMISPHERE GPS RTK SYSTEM

NOTE: ALL AZIMUTHS & DISTANCES ARE SHOWN & MAPPED HEREON IN A CLOCKWISE DIRECTION

SHORELINE CERTIFICATION MAP SHOWING
LOT 10
of "WAIKOLOA LOT 2 SUBDIVISION"
Being a Portion of File Plan No. 2288 at Anaehoomalu,
South Kohala, County of Hawaii, State of Hawaii
TMK (3) 6-9-009:010-0000

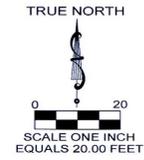

VICINITY MAP
(NOT TO SCALE)

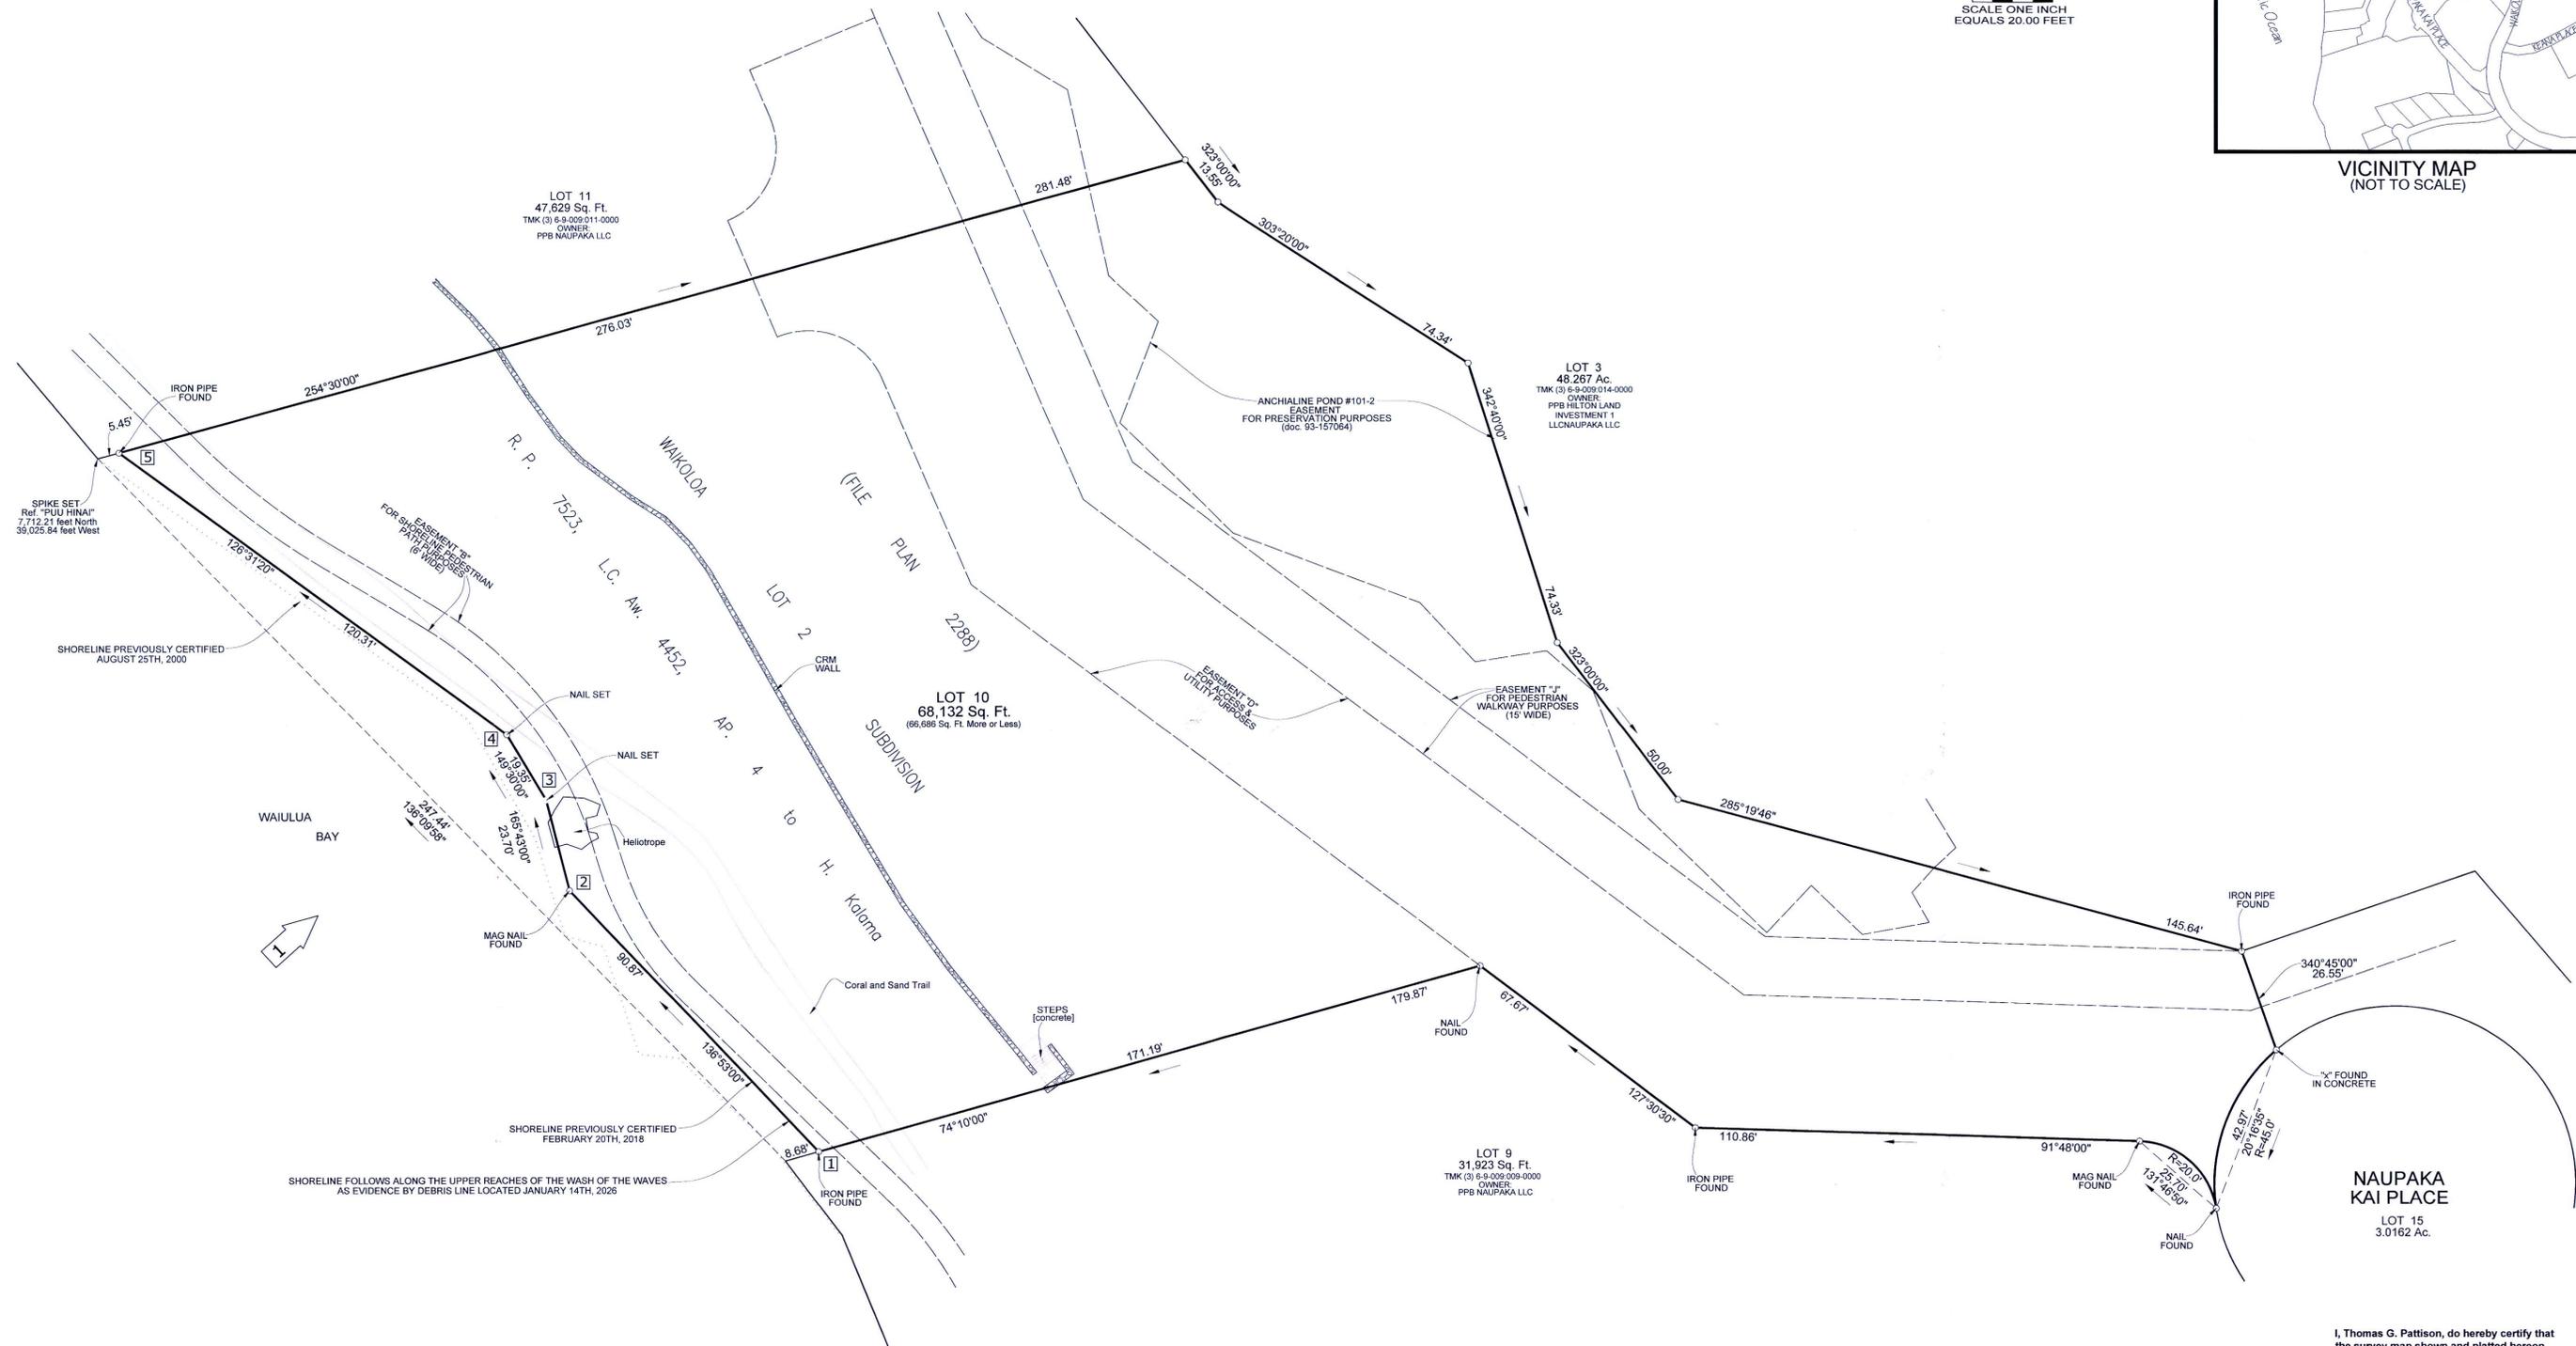

- NOTES:
1. Denotes photograph number and direction of view.
 2. Denotes number in photograph.
 3. Azimuths referred to Government Survey Triangulation Station "PUU HINAI"
 4. The features shown hereon, were located by an actual Survey on the ground on January 14th, 2026.

I, Thomas G. Pattison, do hereby certify that the survey map shown and platted hereon was prepared by me and/or under my direct supervision.



THOMAS G. PATTISON
 Hawaii License No. 10743
 Expires April 30th, 2026
 January 21st, 2026