

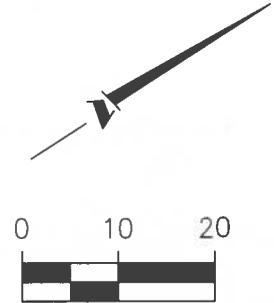


WELFA STREET

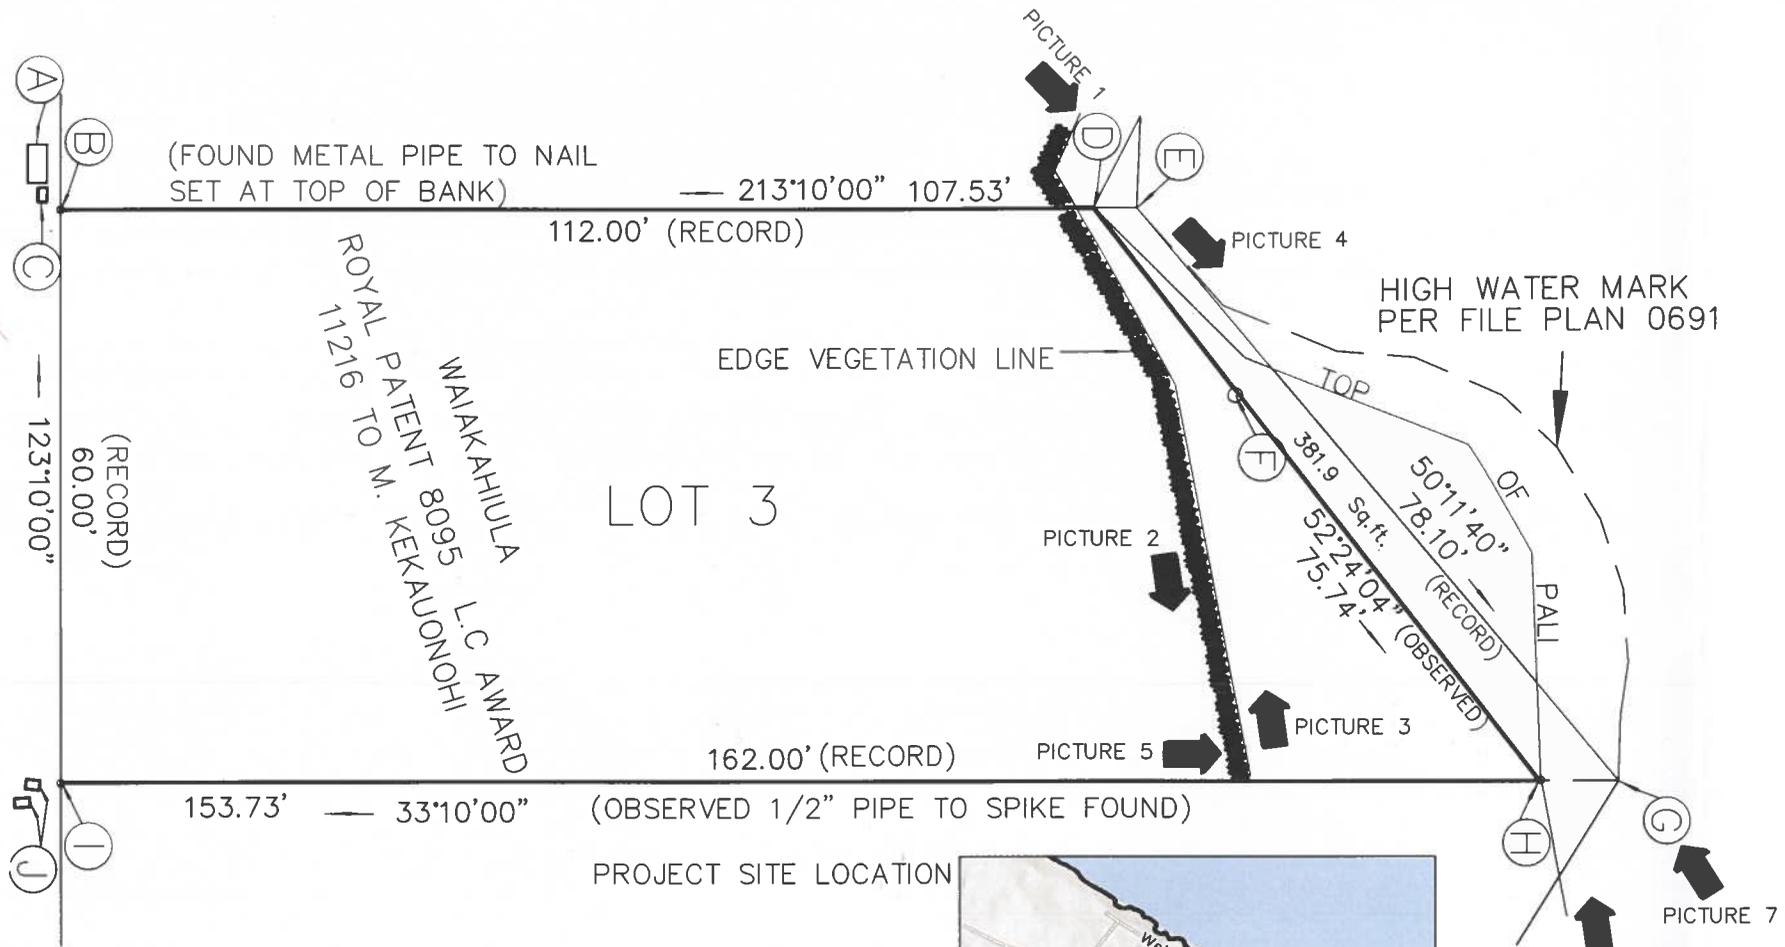

*Shawn D. Christensen*

SHAWN D. CHRISTENSEN  
HAWAII PLS NUMBER 12767  
THIS WORK WAS PREPARED BY ME OR UNDER MY  
DIRECT SUPERVISION - FIELD WORK COMPLETED JAN. 06, 2026

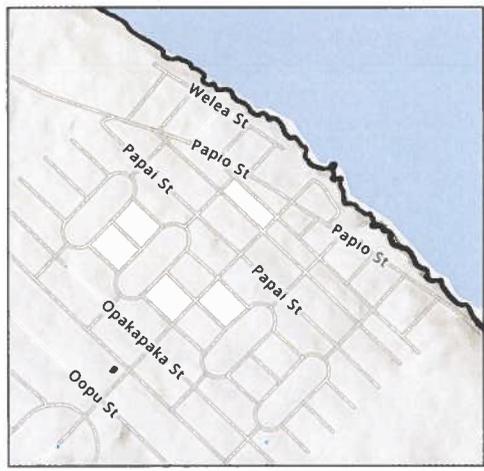

- MAP LABEL DESCRIPTIONS
- (A) 2X4 HELCO BOX
  - (B) BOUNDARY CORNER METAL PIPE FOUND
  - (C) WATER METER
  - (D) POINT ON BOUNDARY LINE NAIL SET AT TOP BANK
  - (E) RECORD BOUNDARY CORNER FALLS IN OCEAN
  - (F) 1/2" PIPE FOUND
  - (G) RECORD BOUNDARY CORNER FALLS IN OCEAN
  - (H) SPIKE FOUND AT TOP OF PALI. BOUNDARY CORNER
  - (I) 1/2" PIPE FOUND AT BOUNDARY CORNER
  - (J) 2 WATER METERS

**MANA LAND CONSULTANTS**  
PROFESSIONAL LAND DEVELOPMENT SERVICES  
PO BOX 1103 KAPAA, KAUAI HAWAII 96746  
HILO OFFICE: 808-289-0521 EMAIL: HILOSURVEYOR@AOL.COM  
WWW.MANALANDLLC.COM

**SURVEY NOTES:**

1. AZIMUTHS AND COORDINATES ARE PER FILE PLAN 0691; PANEL 6.
2. MONUMENTATION AND/OR EXISTING BOUNDARY MARKERS WERE USED TO DERIVE SUBJECT LOTS BOUNDARY COORDINATES. (SEE FB25002 PAGES 70-71).
3. ARROW SYMBOLS DEPICT DIRECTION AND POSITION ON MAP OF PICTURE TAKEN.
4. CIRCLE SYMBOLS WITH LETTERS DEPICT POINTS SET OR LOCATED IN THE FIELD.
5. DATE OF SURVEY SEPTEMBER 13, 2025.
6. BOUNDARY LINE ALONG SEA PALI WAS DETERMINED BY THE HIGHEST SPLASH OF WAVE PER HAR TITLE 13, SUB TITLE 10, CHAPTER 22, SUB CHAPTER 3 PARAGRAPH (6).
7. RECORD MAKAI BOUNDARY CORNERS FELL IN THE OCEAN.

**OWNER**  
STEVE CORREIA  
114 MAKALA PLACE  
PAHOA, HAWAII 96778  
TMK 3-1-5-063:011

**CERTIFIED SHORELINE SURVEY**  
HAWAIIAN PARKS SUBDIVISION  
LOT 3, BLK 68, FP 691  
TMK 3-1-5-063:011  
ISLAND AND COUNTY OF HAWAII, HAWAII

PROJECT NO.  
MLC25026

MAP SCALE: 1" = 20'

SHEET NO.  
1 OF 4