



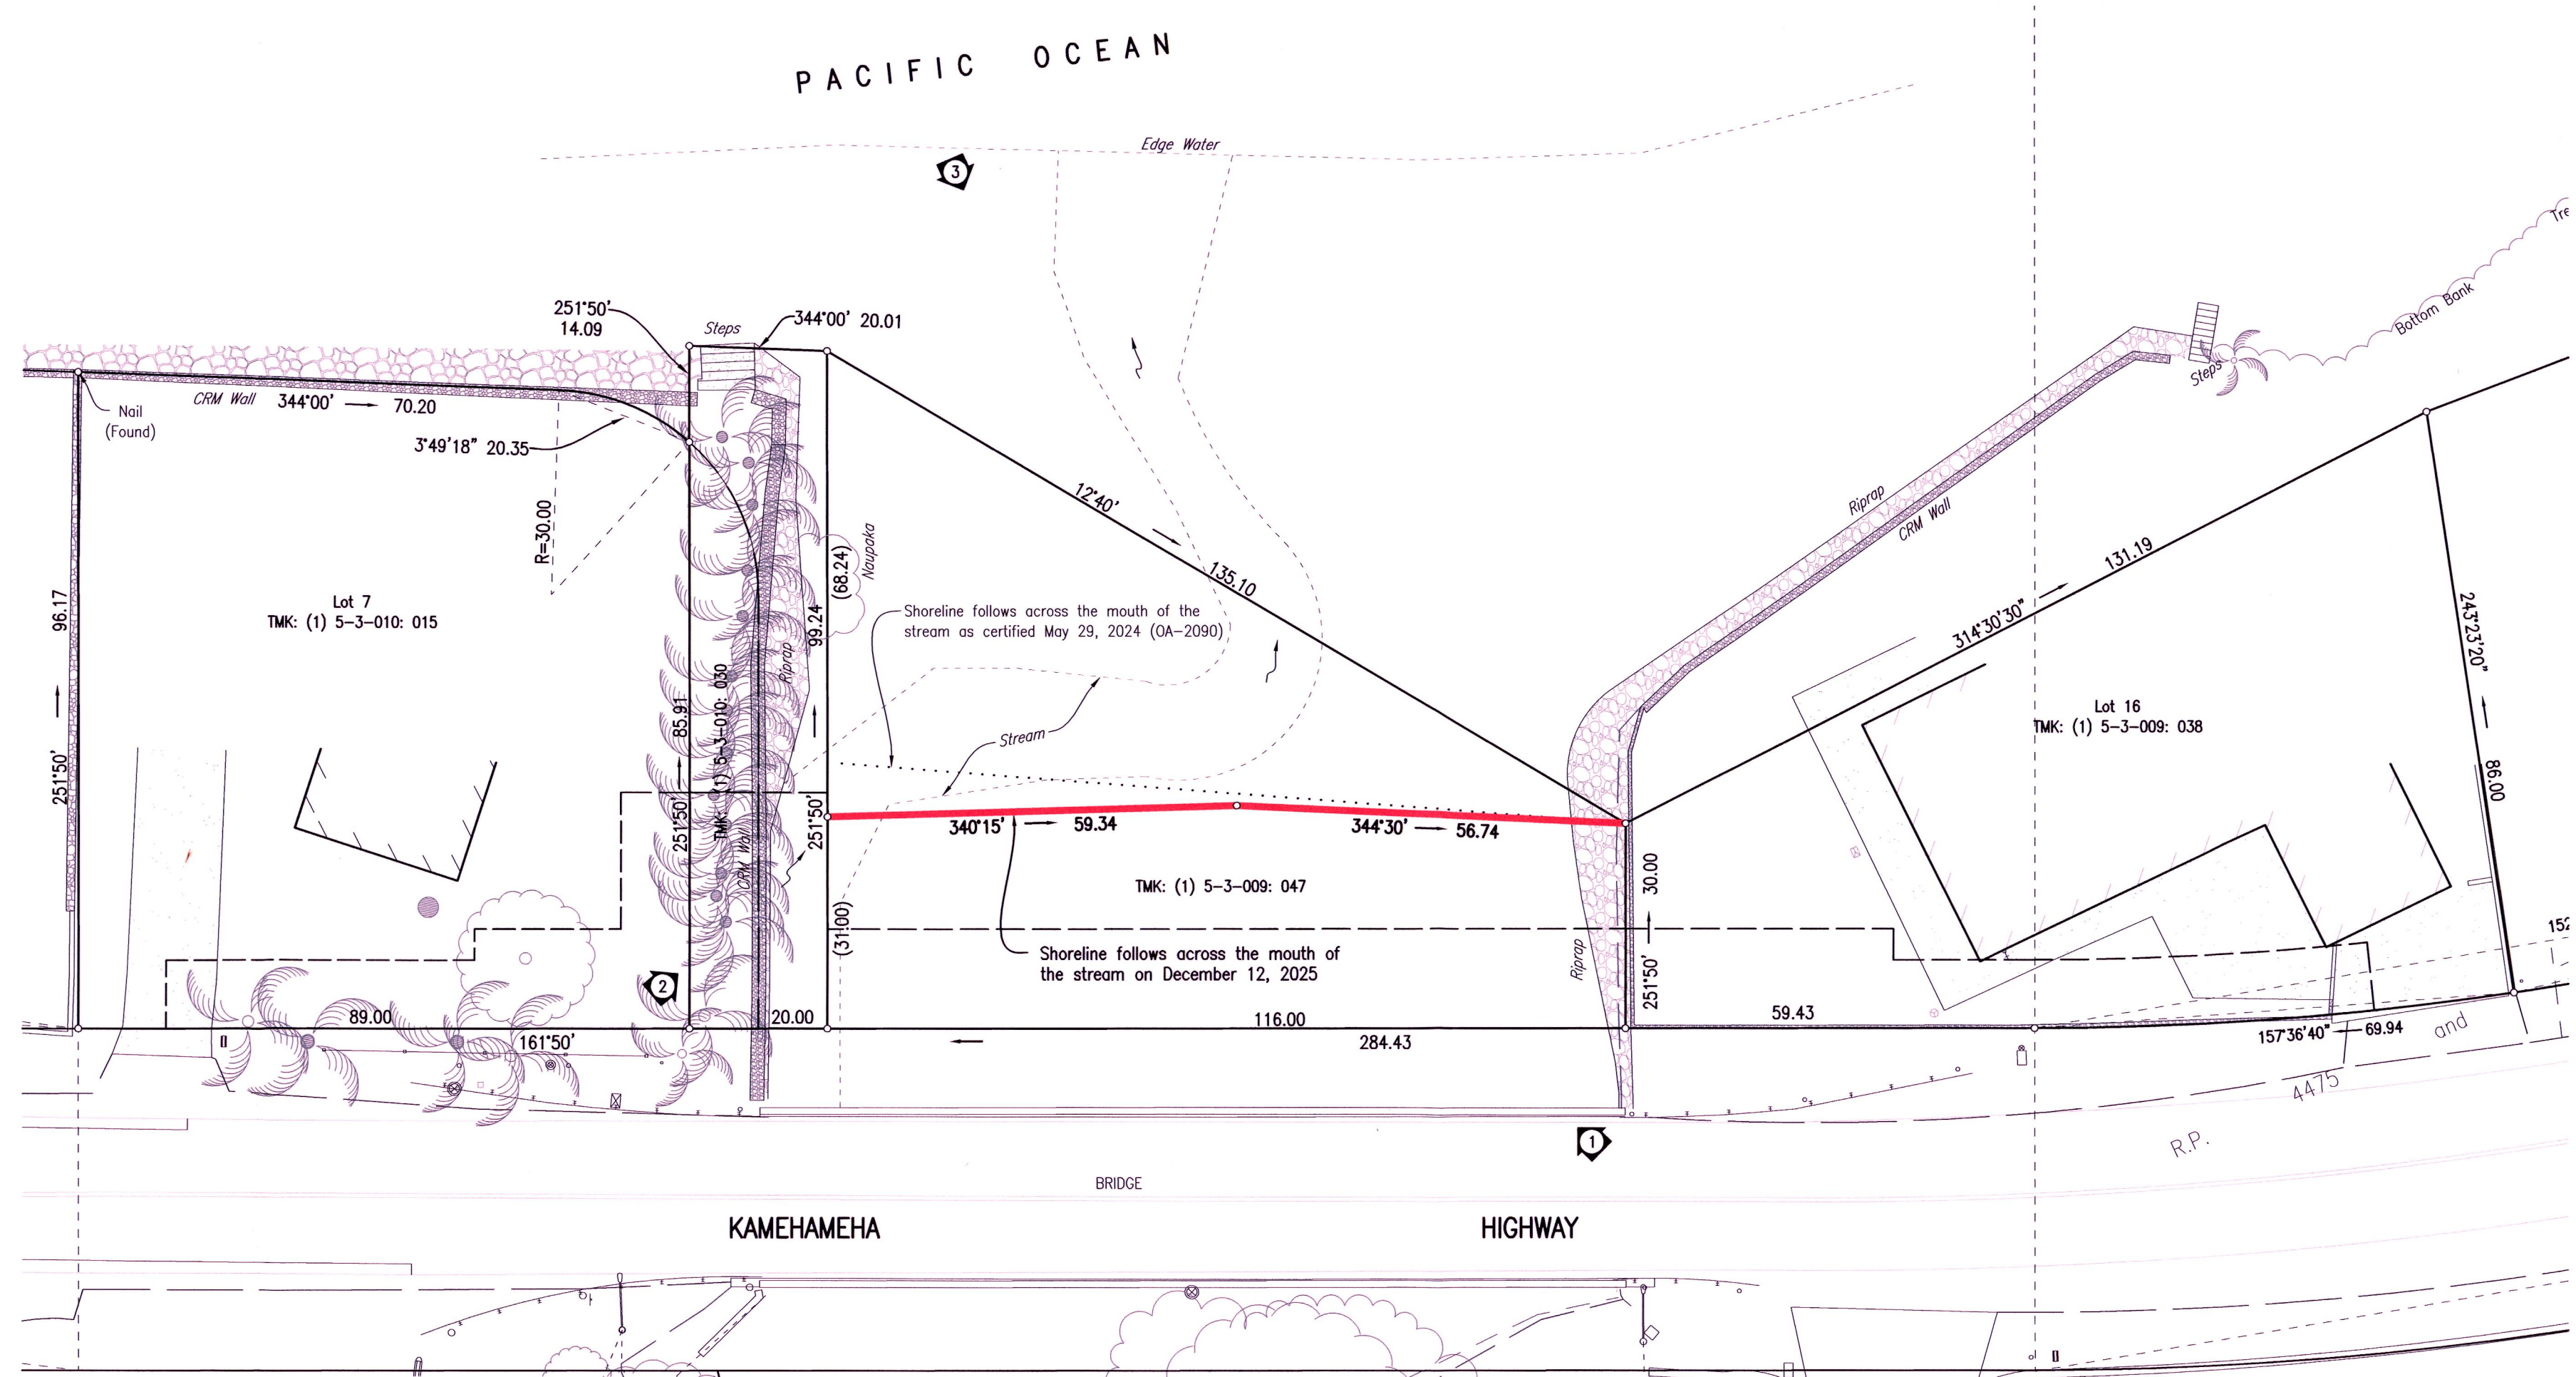


NOTE: Photos taken on December 12, 2025

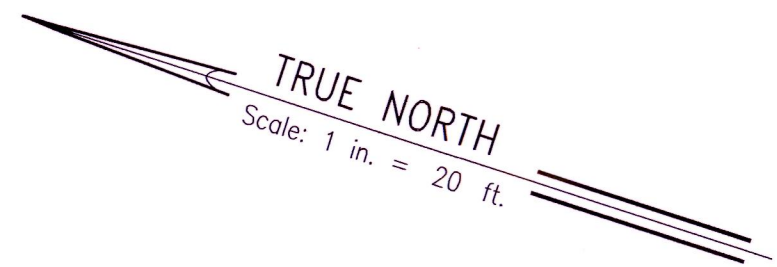

SHORELINE SURVEY MAP
'KALUANUI STREAM BRIDGE'
PARCEL 47 OF TMK: (1) 5-3-009

at Kaluanui, Papaakoko, Koolauloa, Oahu, Hawaii

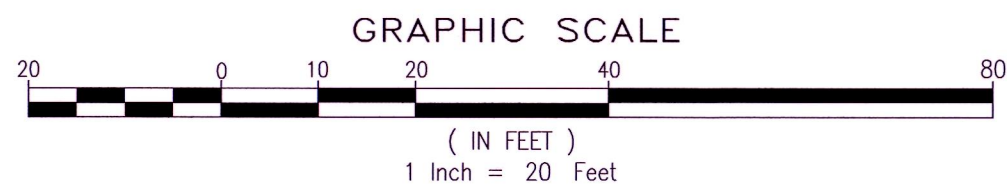

CONTROLPOINT SURVEYING, INC.
615 Piikoi Street, Suite 700
HONOLULU, HAWAII 96814



This work was prepared by me
or under my direct supervision.
Rico D. Erolin
Rico D. Erolin
Licensed Professional Land Surveyor
Certificate Number 9325-LS
License Expires April 30, 2028

NOTE:
Origin of Azimuths: "KAIPAPAU" Δ
Coordinates referred to: "KAIPAPAU" Δ

TMK: (1) 5-3-009: 047
Job No. 23043A-01
F.B. No. 2359A

December 24, 2025
36x24=6.0 Sq. Ft.