


KAUMUALII HIGHWAY To Lihue →


TRUE NORTH
Scale: 1 in. = 50 ft.

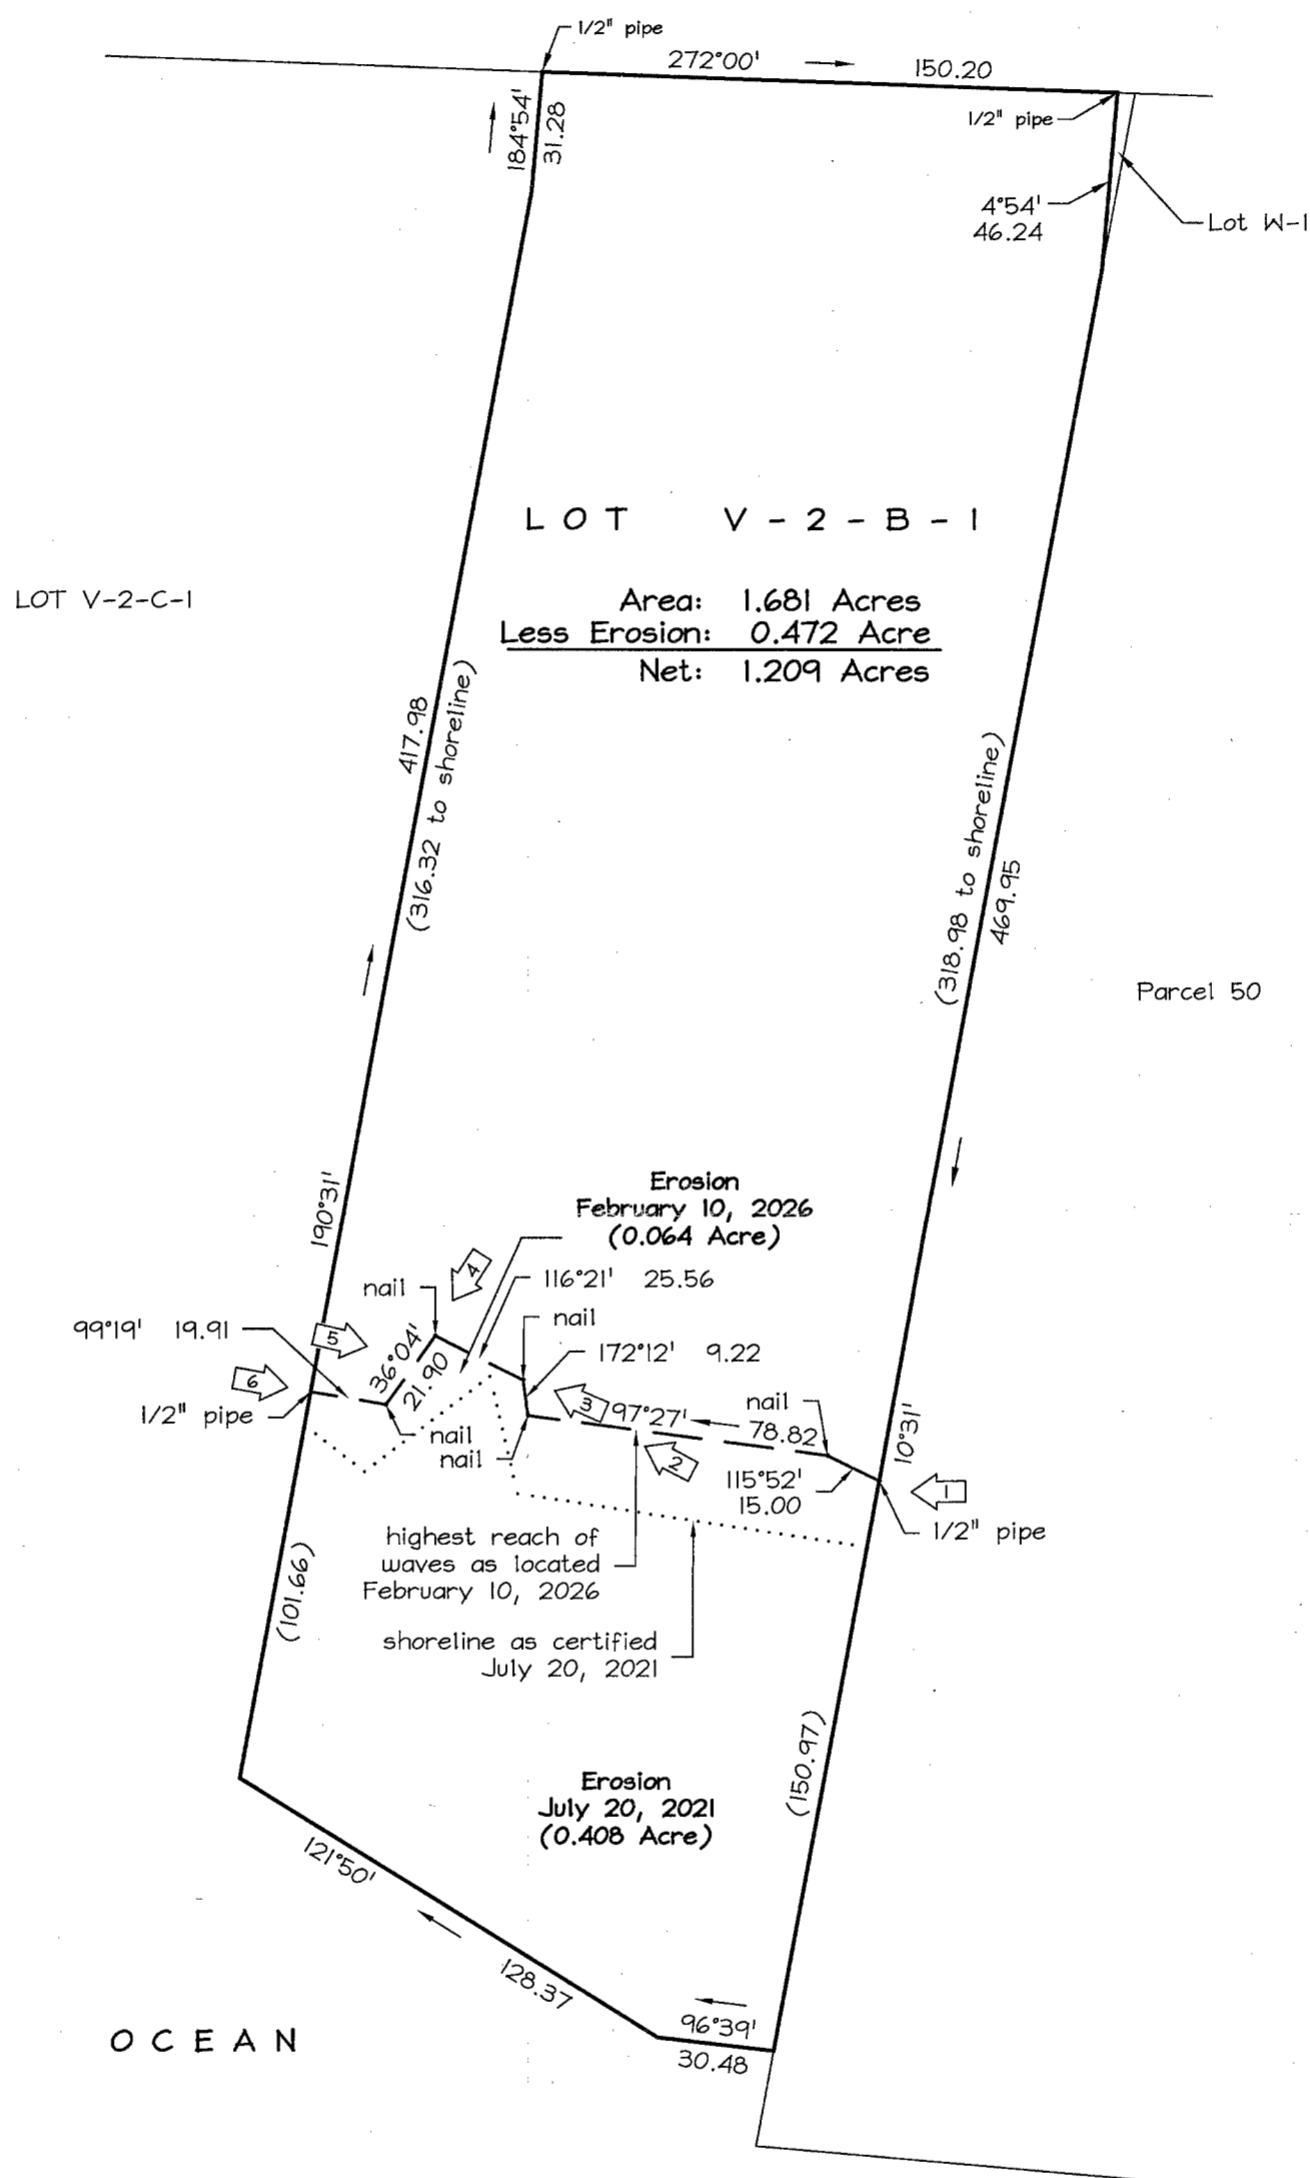

LEGEND

→ denotes position and number of photo

GRAPHIC SCALE

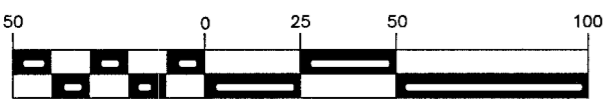

(IN FEET)
1 inch = 50 ft.

THIS WORK WAS PREPARED BY ME
OR UNDER MY SUPERVISION

Wayne T. Wada
Signature
ESAKI SURVEYING & MAPPING, INC.
EXPIRES: APRIL 30, 2026

SHORELINE CERTIFICATION MAP

LOT V-2-B-1

Land Court Application 1233

KEKAHA, WAIMEA, KAUAI, HAWAII

Tax Map Key: (4) 1-3-05: 53

Owner: Monica C. Eyslin Trust

Date of Survey: February 10, 2026