


PACIFIC OCEAN

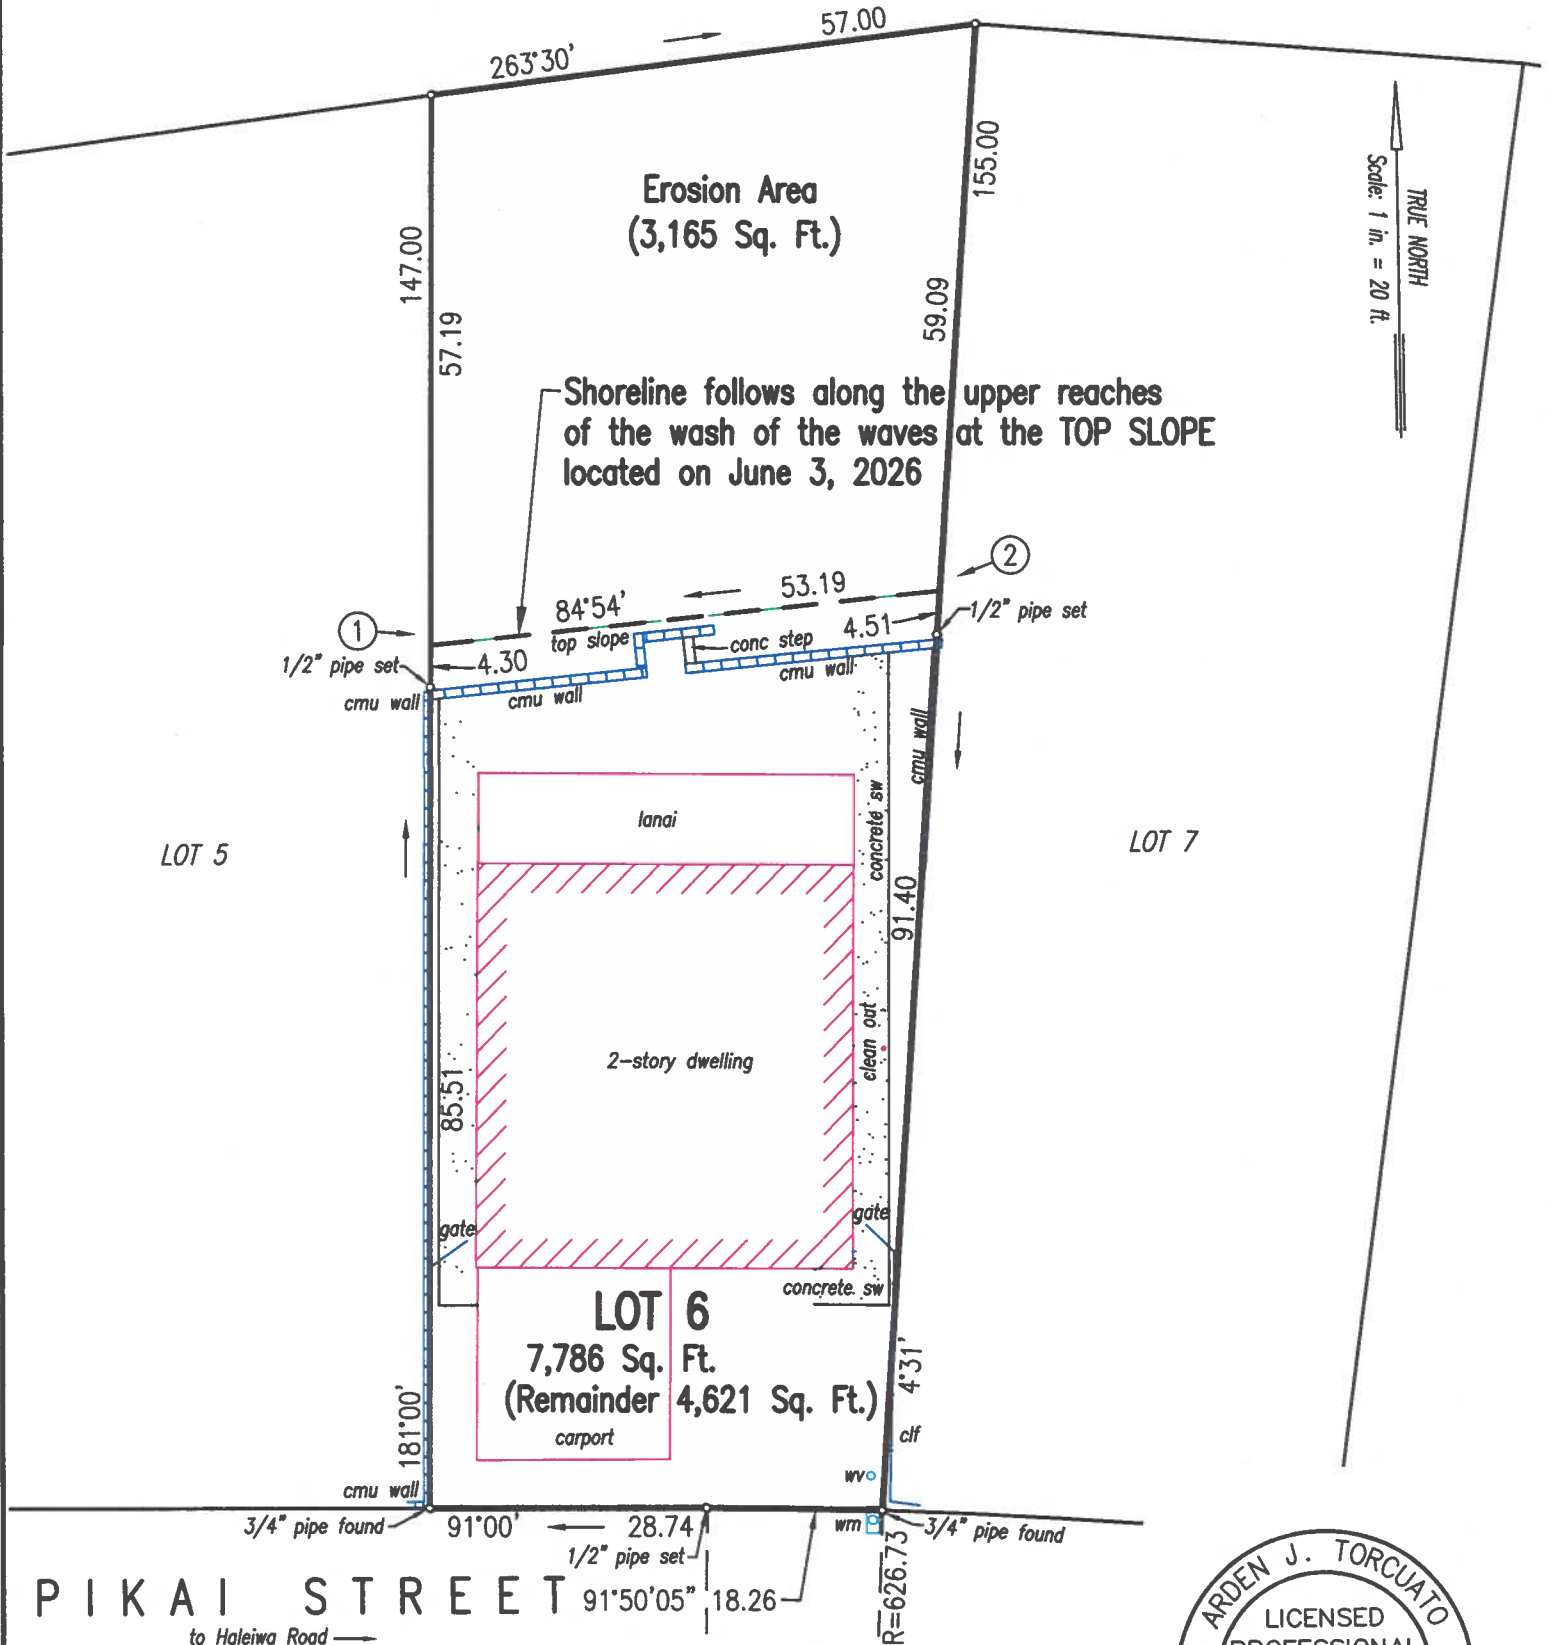

SHORELINE SURVEY MAP

LOT 6

BEING A PORTION OF R. P. 4475,

L. C. AW. 7713, AP. 34 TO V. KAMAMALU

At Paalaa-Kai, Wailua, Oahu, Hawaii

Date: June 3, 2026

Tax Map Key (1) 6-6-030: 036

Owner: Timm

Address: 67-373 Kukea Circle
Wailua, Hawaii 96791



This map was prepared by me or under my direct supervision

Arden J. Torcuato
LICENSED PROFESSIONAL LAND SURVEYOR
CERTIFICATE NUMBER 10257
EXP. 4/30/2028

LEGEND:

- clf chain link fence
- cmu concrete masonry unit
- sw sidewalk
- wm water meter
- wv water valve

Note:

- ① Picture Number & Direction
Only items shown were surveyed