


1 in. = 50 ft.

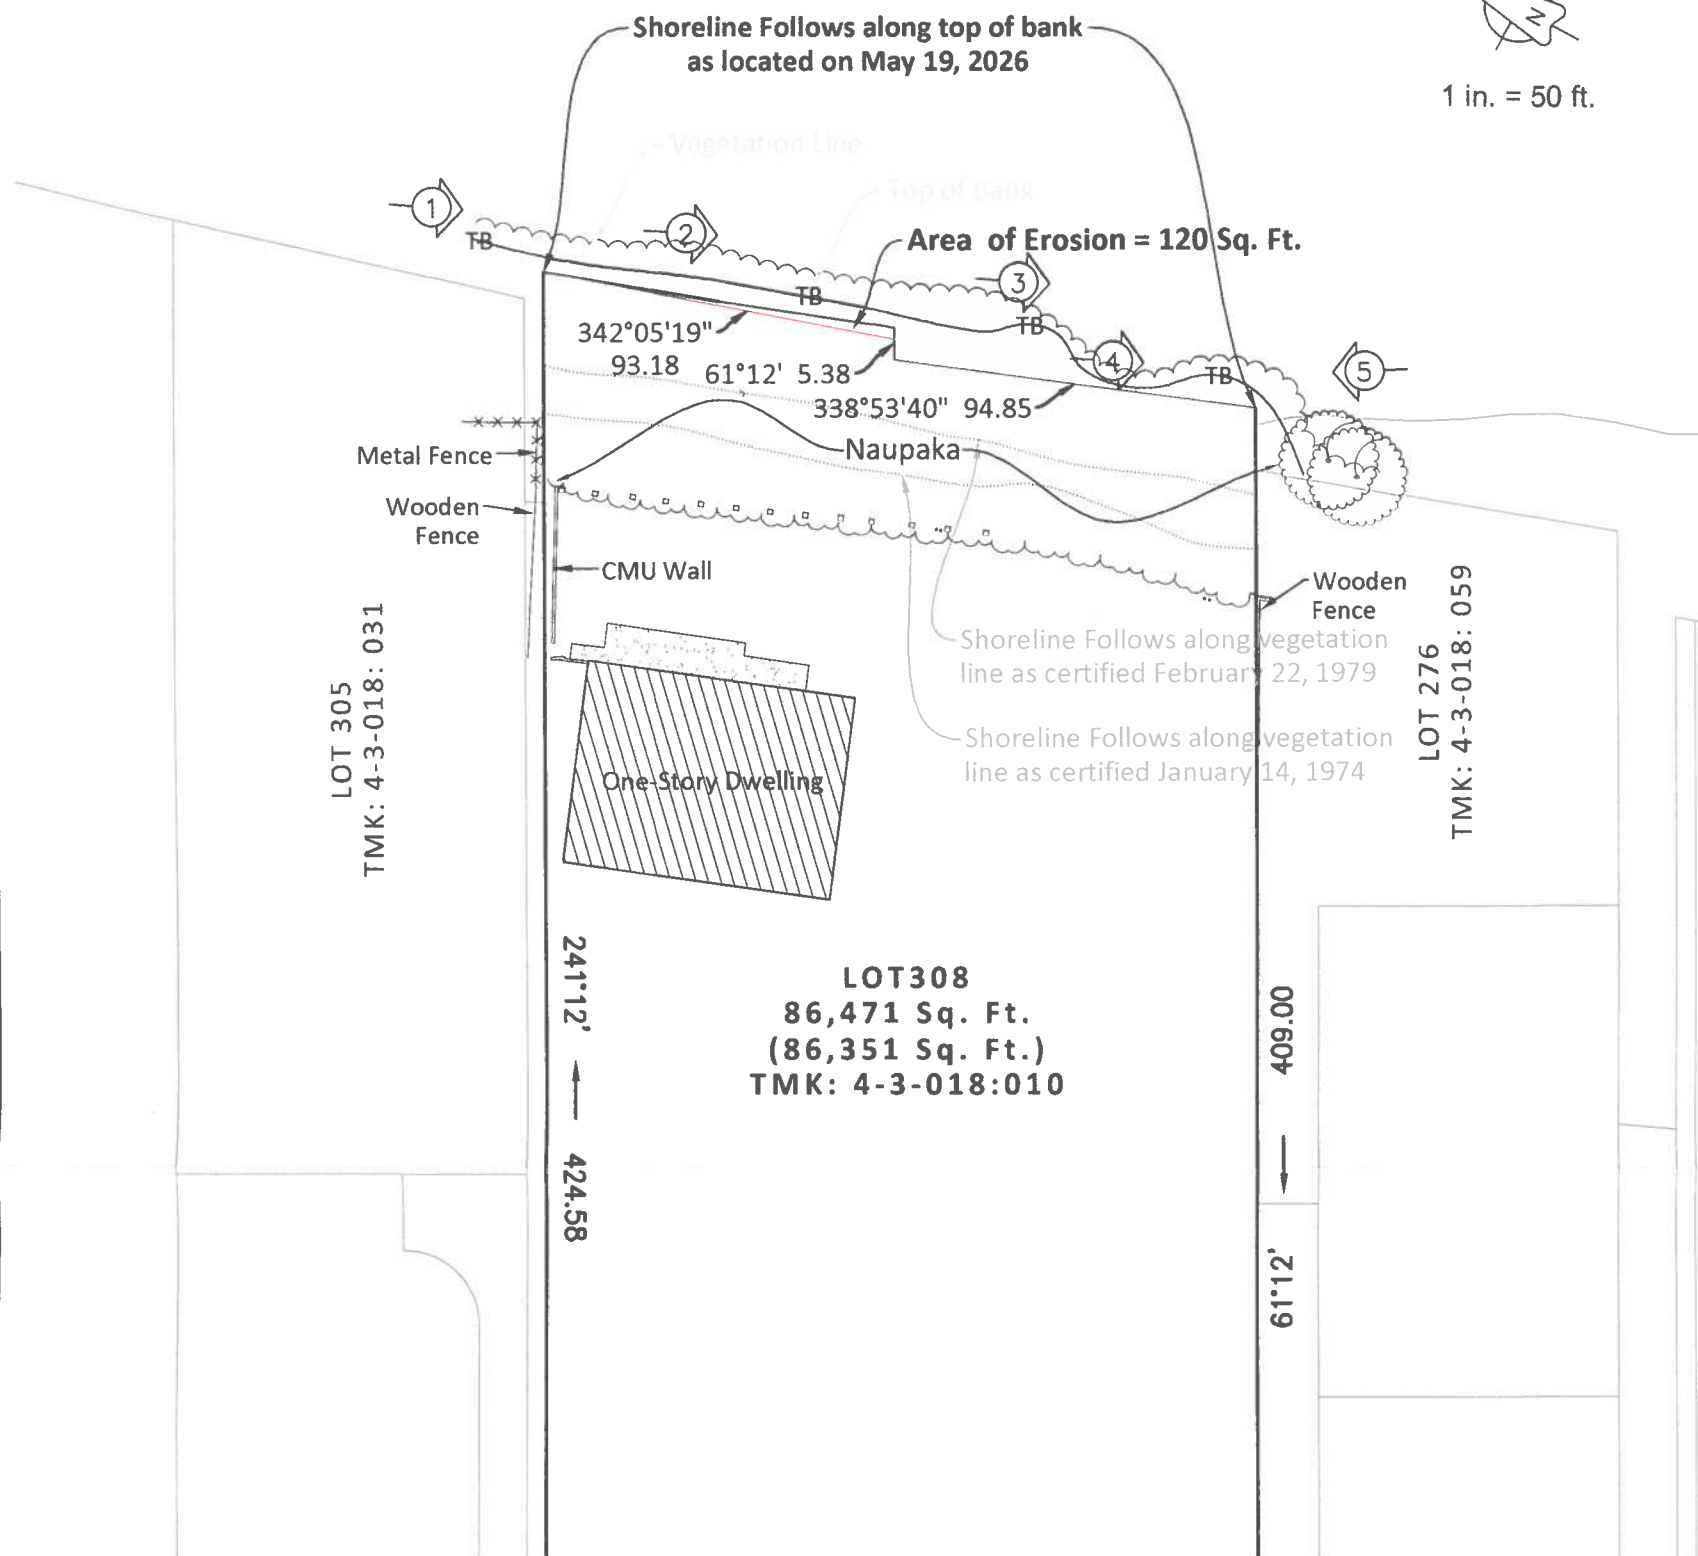

SHORELINE CERTIFICATION MAP

LOT 308 ON MAP 165

LAND COURT APPLICATION 323

AT PUEOHALA, KAILUA, KOOLAUPOKO, HAWAII

TMK: (1) 4-3-018: 010

Site Address: 40 KAI ONE PLACE

KAILUA, HAWAII 96734

Owners: RICK AND SHANNON BENEDICT, ET AL.



This work was prepared by me
or under my supervision

Benjamin E K Gumb

BENJAMIN E. K. GUIEB

Licensed Professional Land Surveyor

Certificate Number 19770

Exp. 4/30/2028

NOTES:

1.  - Symbol represents direction and location of photographs taken on May 19, 2026 at 1200.
2. Property Corners were found or marked and set as shown in Map.



1352 Kukila Street
Honolulu, Hawaii 96818

PAPER SIZE: 10" x 15"