
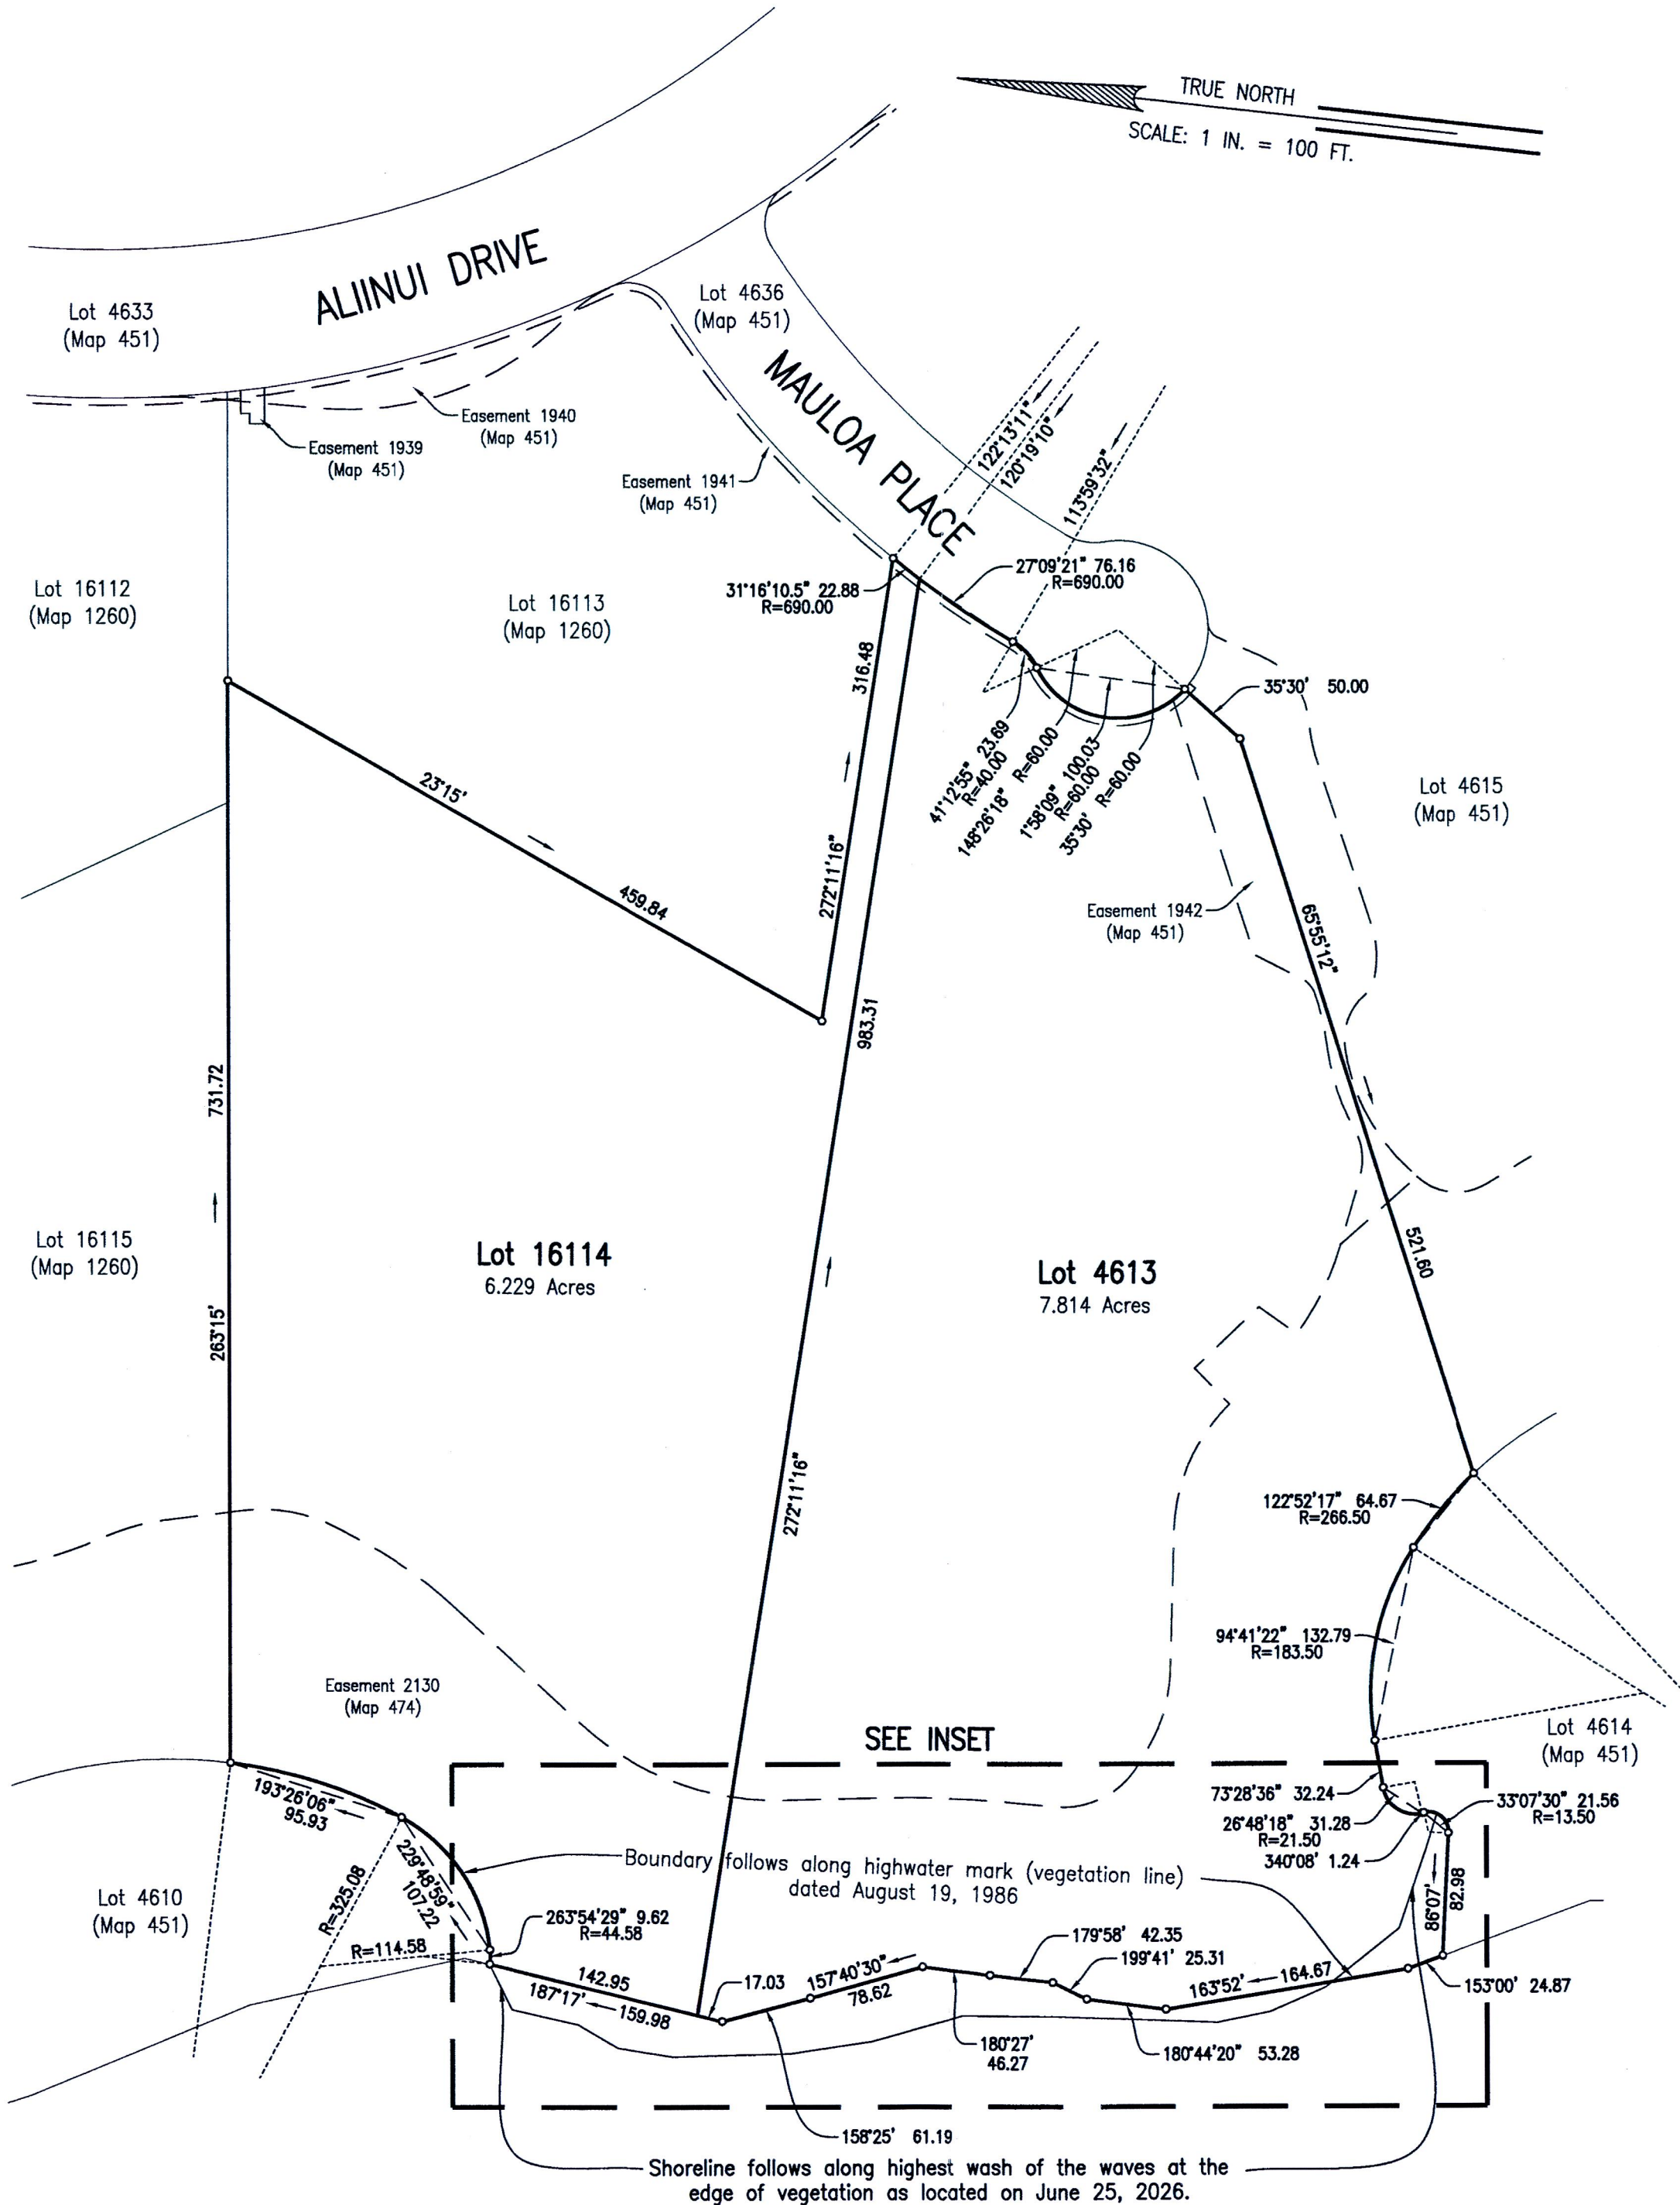
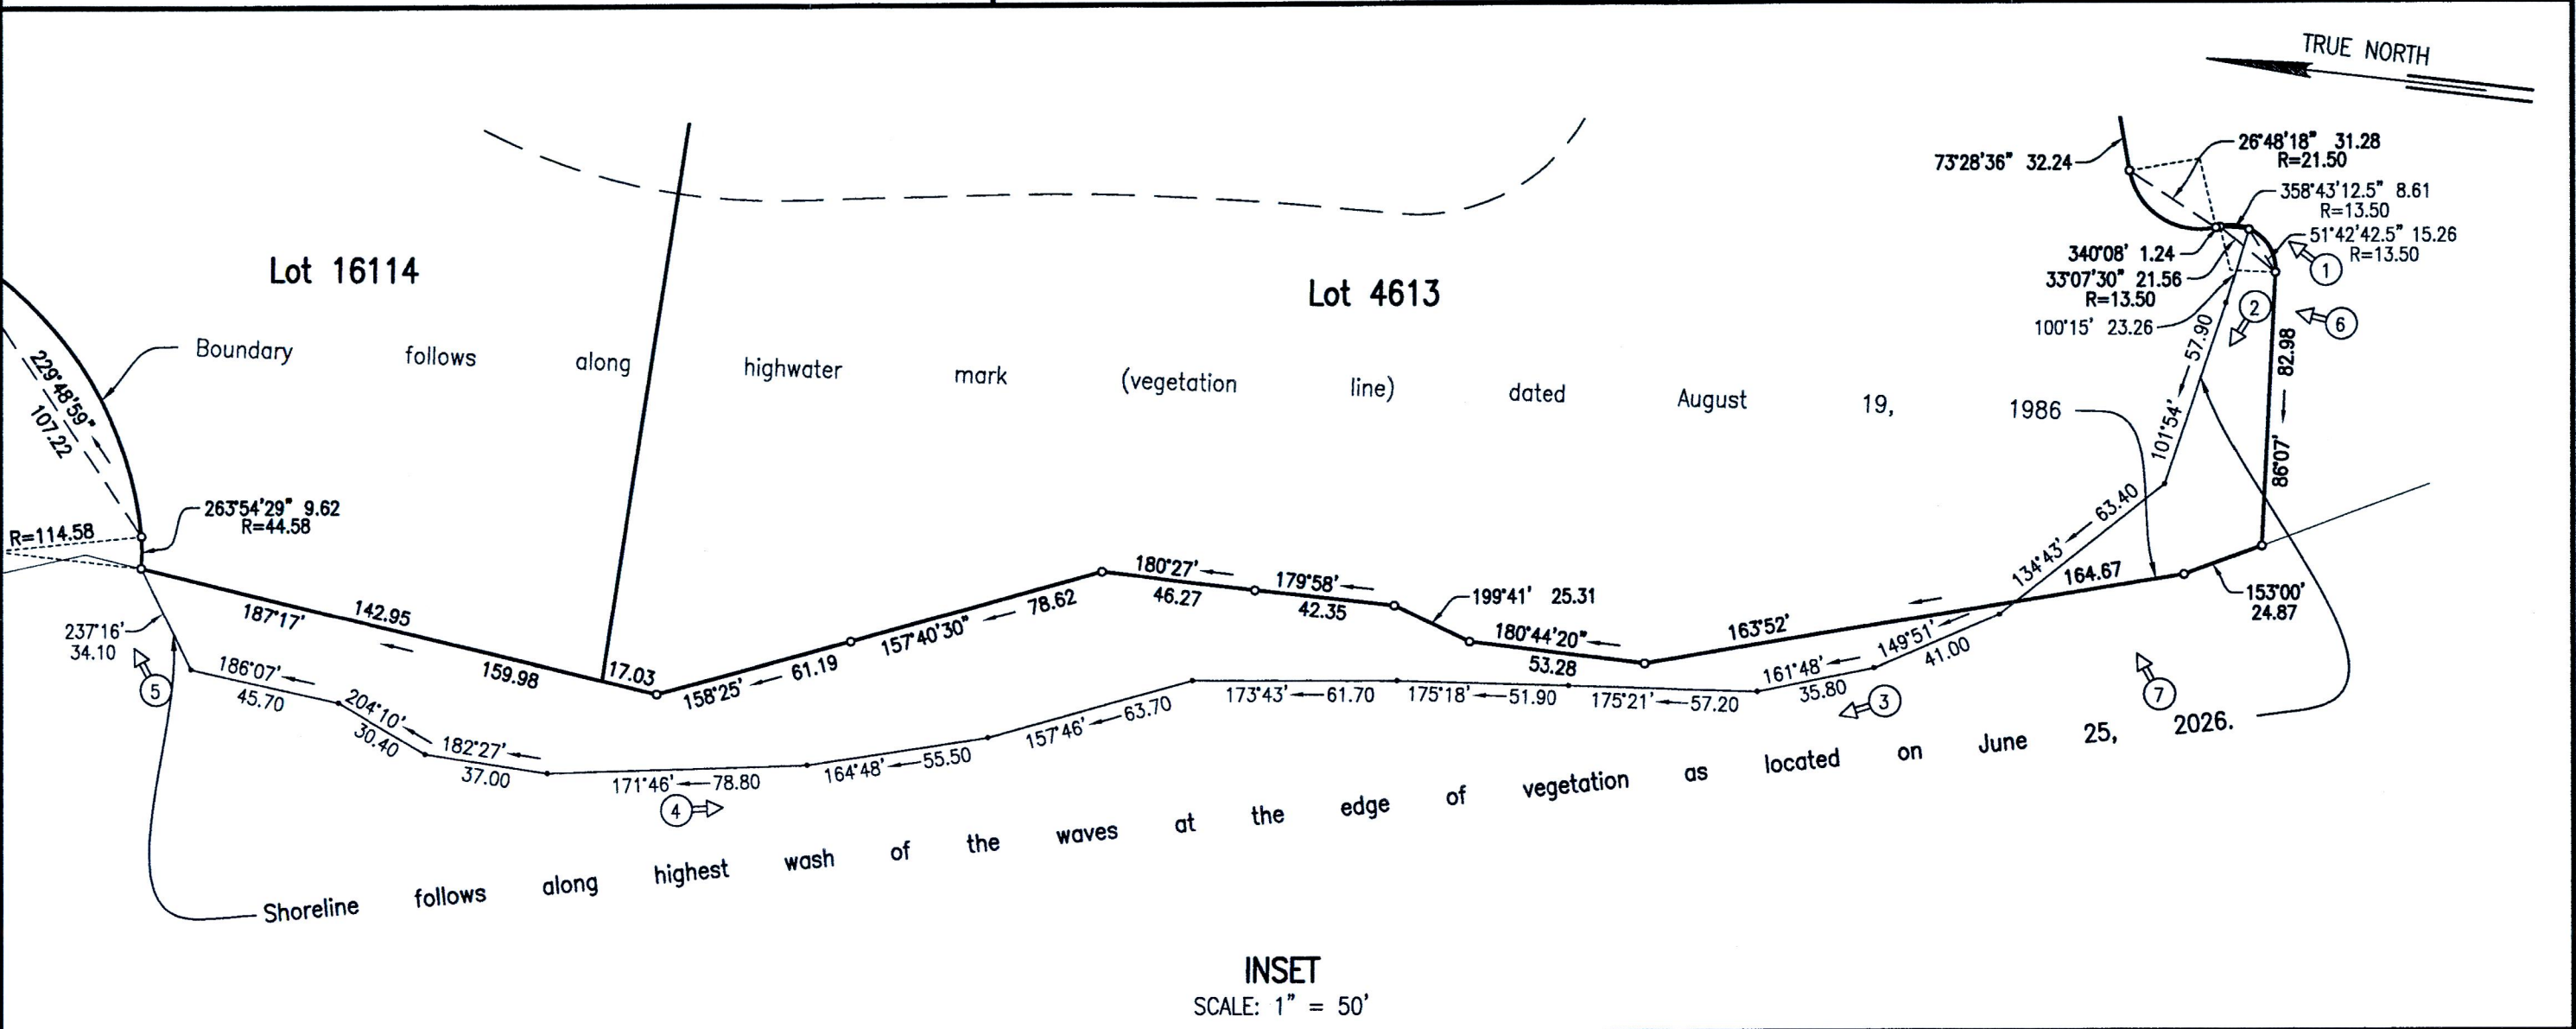


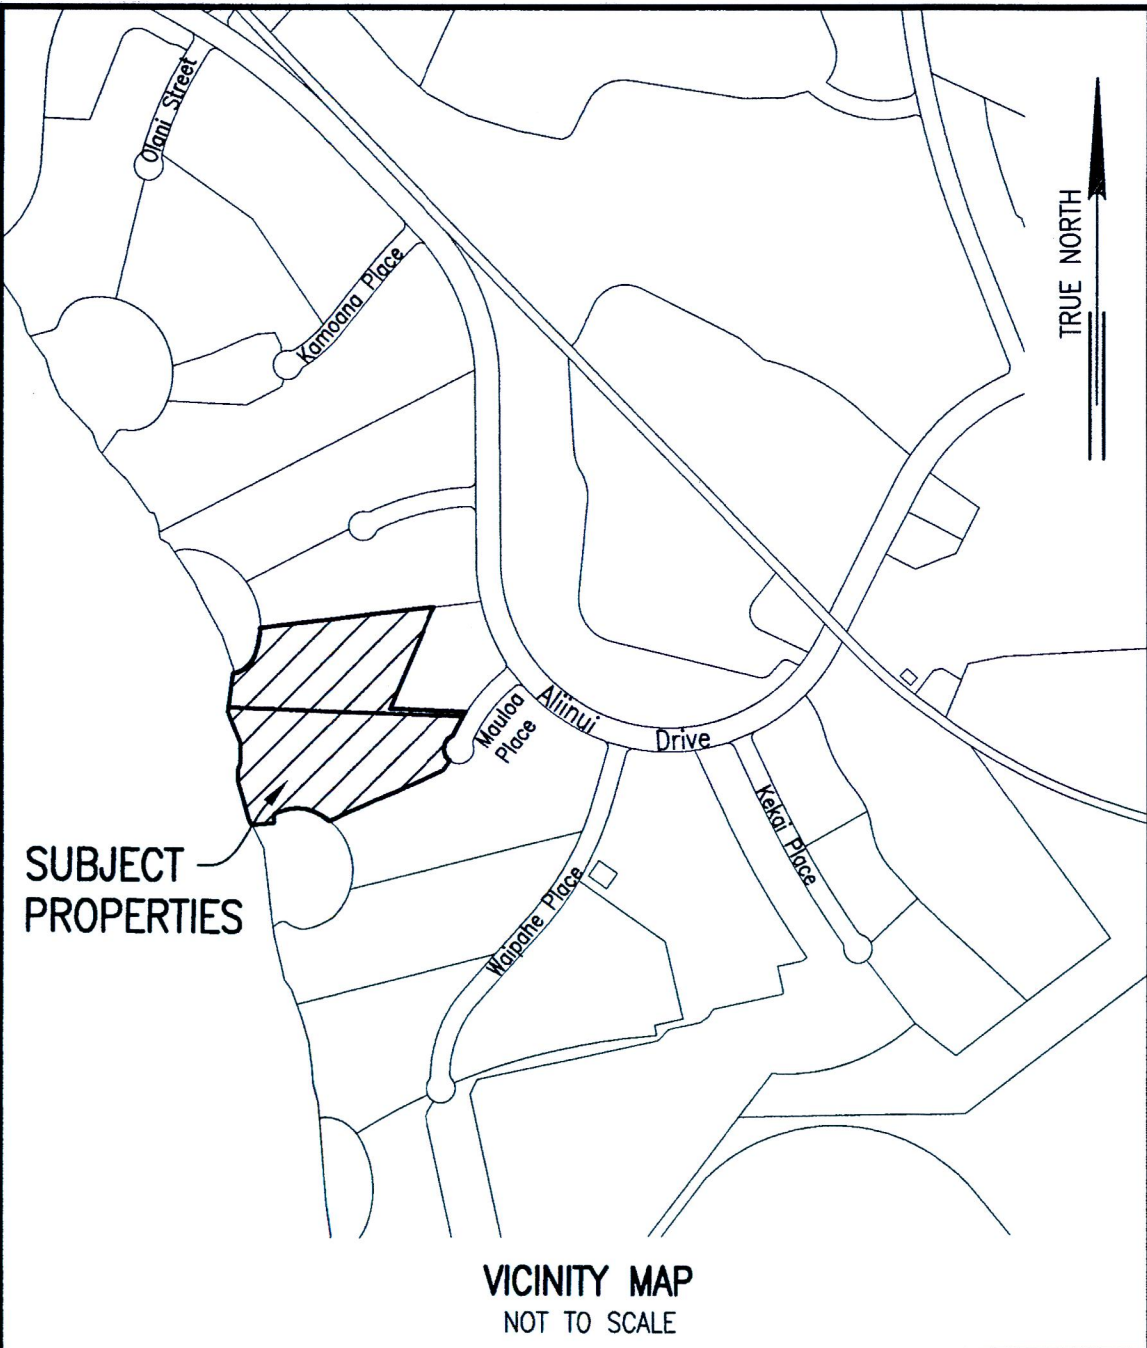

Notes:

Property and owner Information from City and County, Real Property Assessment Division:

Parcel: (1) 9-1-057: 011
Property Address: 92-111 Maunaloa Place
Kapolei, HI 96707


Parcel: (1) 9-1-057: 031
Property Address: WEST BEACH

Owner: Newage Ko Olina II, LLC
Address: 411 East Huntington Drive, Suite 305
Arcadia, CA 91106

Azimuths are referred to Government Survey Triangulation Station "KAPUAI NEW" Δ .

The shoreline survey was completed on June 25, 2026.

SHORELINE SURVEY OF
LOT 4613 (MAP 451) AND LOT 16114 (MAP 1260)
OF LAND COURT APPLICATION 1069
AT HONOLULU, EWA, OAHU, HAWAII
TAX MAP KEY: (1) 9-1-057: 011 & 031

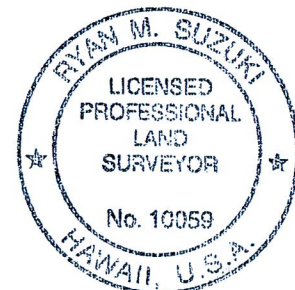

R. M. TOWILL CORPORATION

This work was prepared by me or under my direct supervision

Ryan M. Suzuki 4/30/28
Ryan M. Suzuki, Licensed Professional Land Surveyor
Certificate Number 10059